




Back Elevation

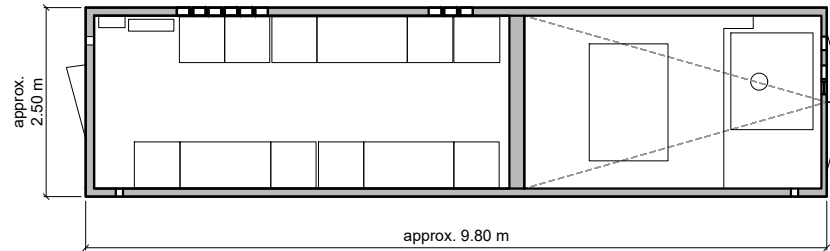


Ground View

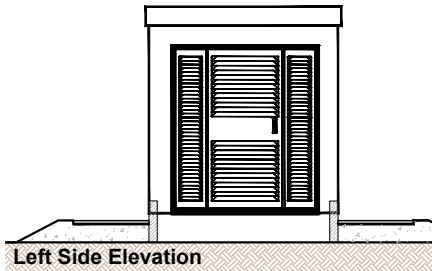

Left Side Elevation

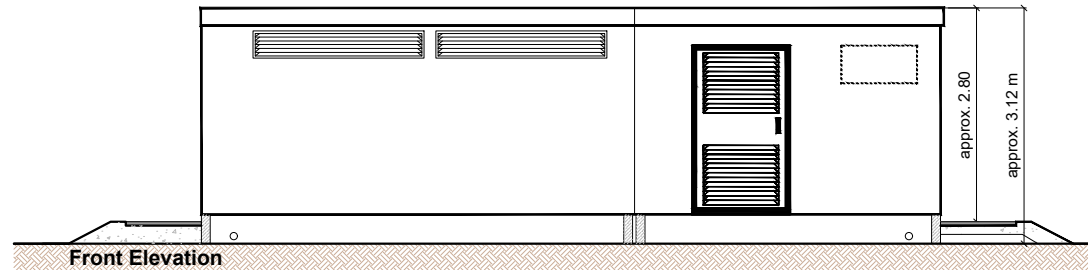




Front Elevation

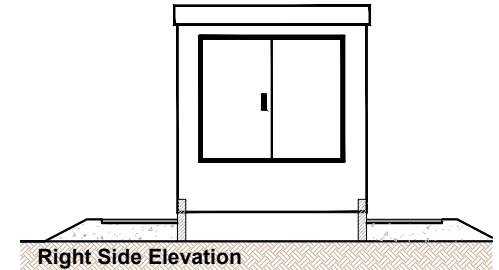



Right Side Elevation


Dimensions in m

C	
---	--	--	

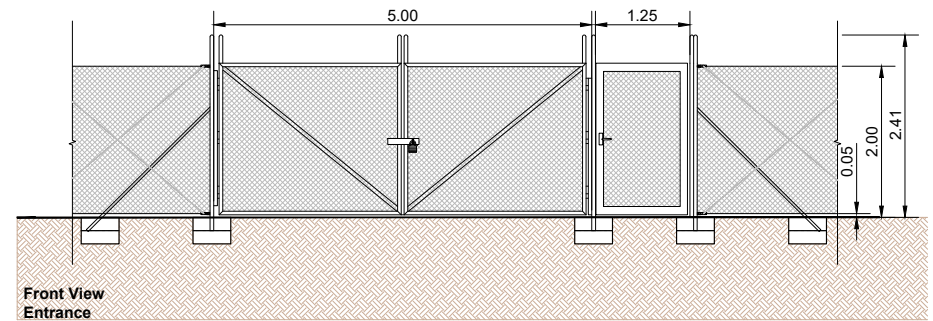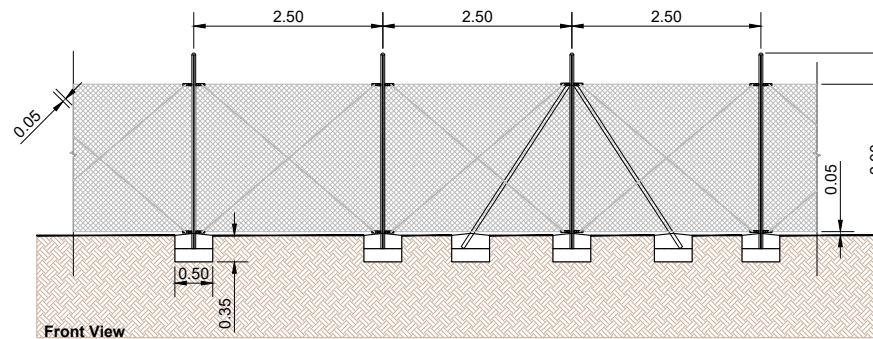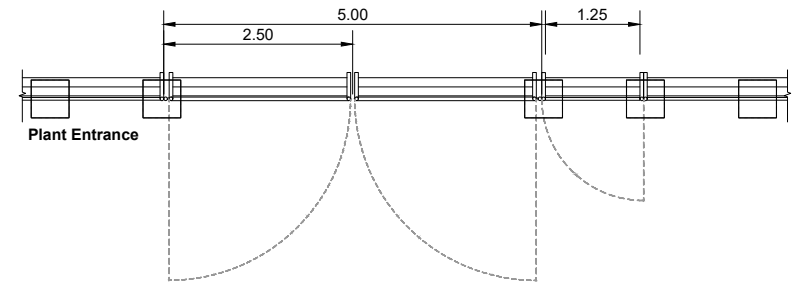

C									This document is confidential. The copyright is vested in Vattenfall, Amsterdam, the Netherlands. All rights reserved. Neither the whole nor any part of this document may be disclosed to any third party or reproduced, stored in any retrieval system or transmitted in any form or by any means (electronic, mechanical, reprographic, recording or otherwise) without the prior written consent of the copyright owner. 2018. 	PV @ Echtdeld Technical Drawing - Fencing					
B															
A															
O	01	12	2019		J.G.	Bsm									
ISSUE REV	DD	MM	YYYY	REVISION DESCRIPTION	DRAWN BY	CHECKED BY	APPROVED BY		ASSETCODE	DISC.CDE	DOC.TYPE CDE	PREFIX	DOCUMENT NUMBER	SHEET NR	REVISION
ENGINEERED BY:	Vattenfall Europe Innovation GmbH				SCALE 1:	20	PAPER SIZE	A4							

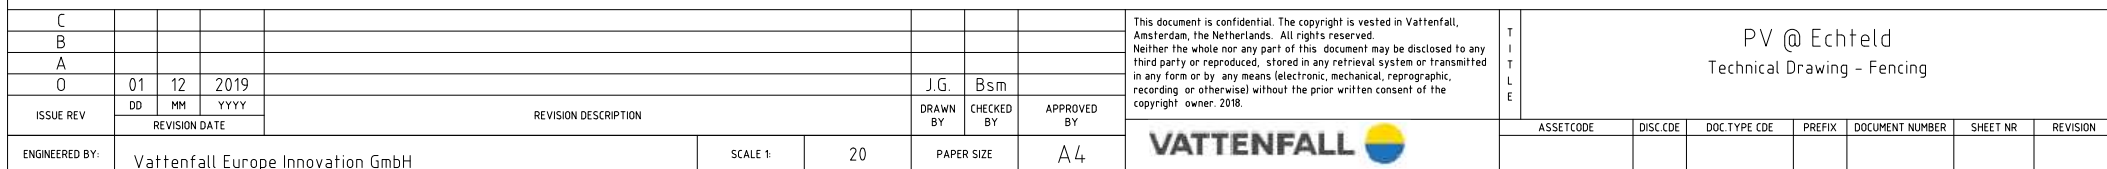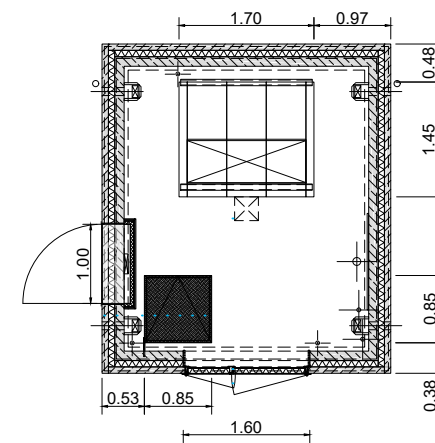

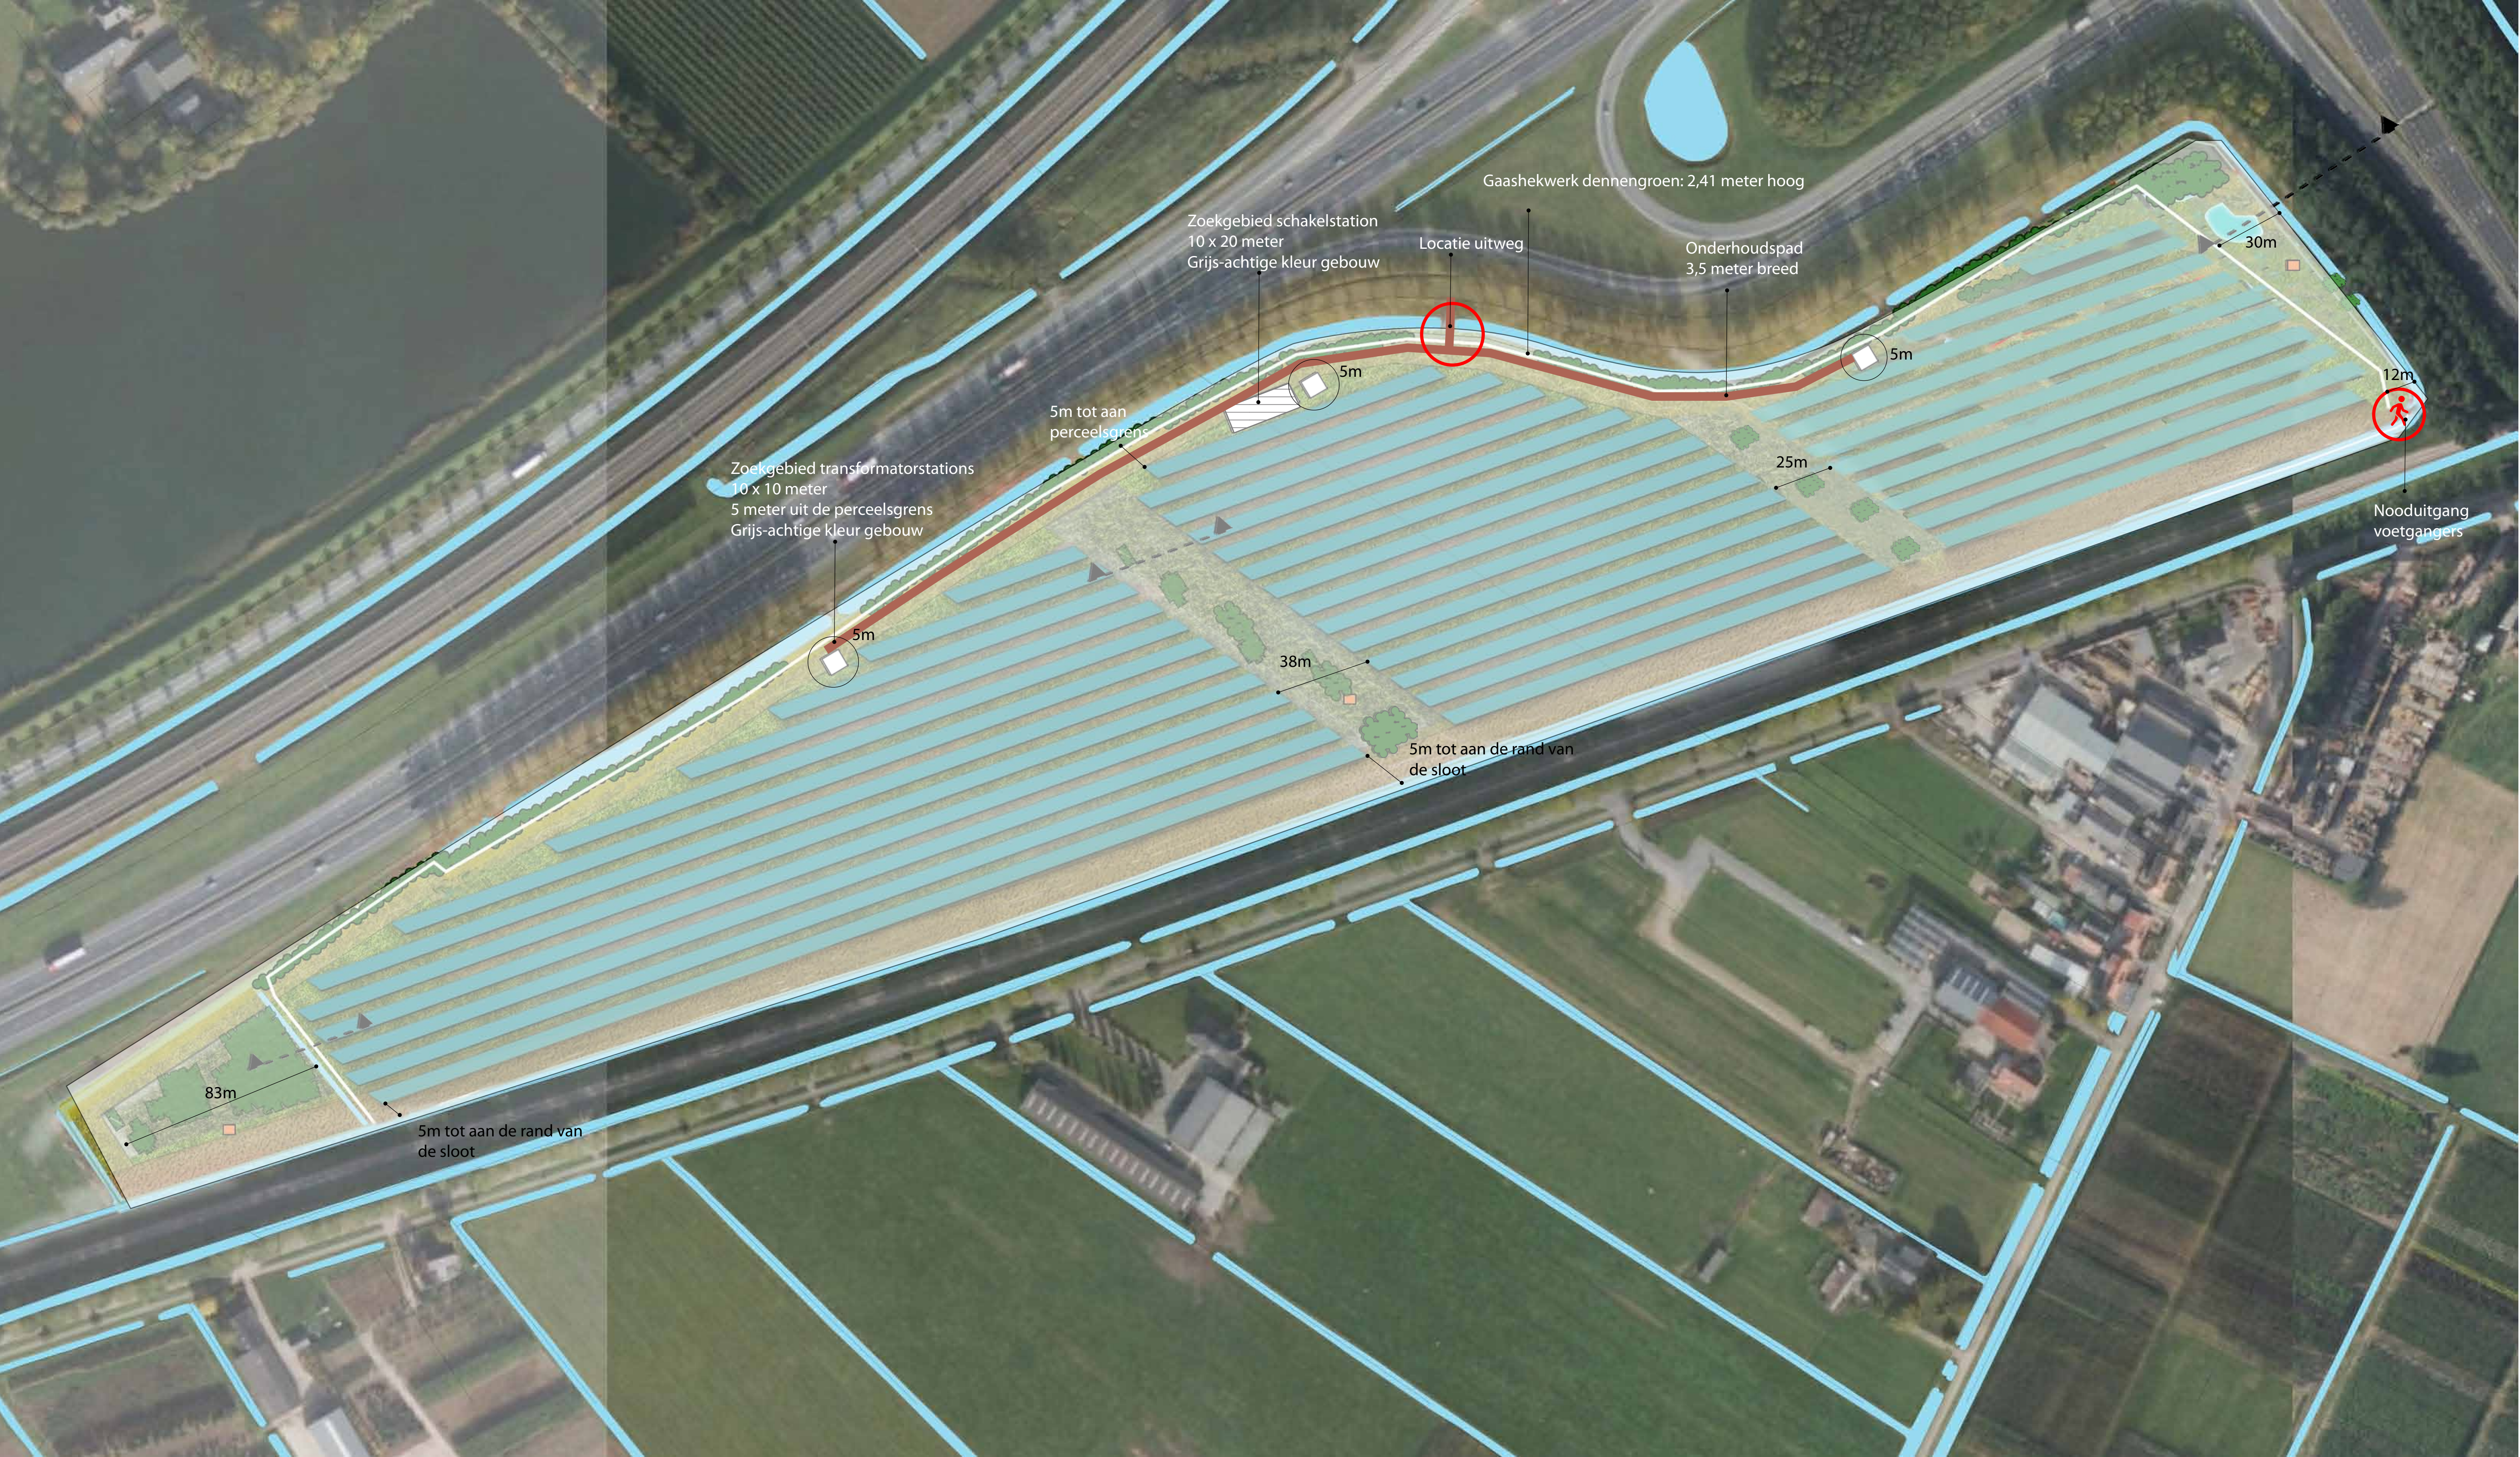

Gaashekwerk dennengroen: 2,41 meter hoog

Zoekgebied schakelstation
10 x 20 meter
Grijs-achtige kleur gebouw

Locatie uitweg

Onderhoudspad
3,5 meter breed

30m

5m

12m

Nooduitgang
voetgangers

Zoekgebied transformatorstations
10 x 10 meter
5 meter uit de perceelsgrens
Grijs-achtige kleur gebouw

5m tot aan
perceelsgrens

5m

25m

38m


5m tot aan de rand van
de sloot

5m

83m

5m tot aan de rand van
de sloot

Construction road for trucks and frequent construction traffic
Planning according to soil expertise

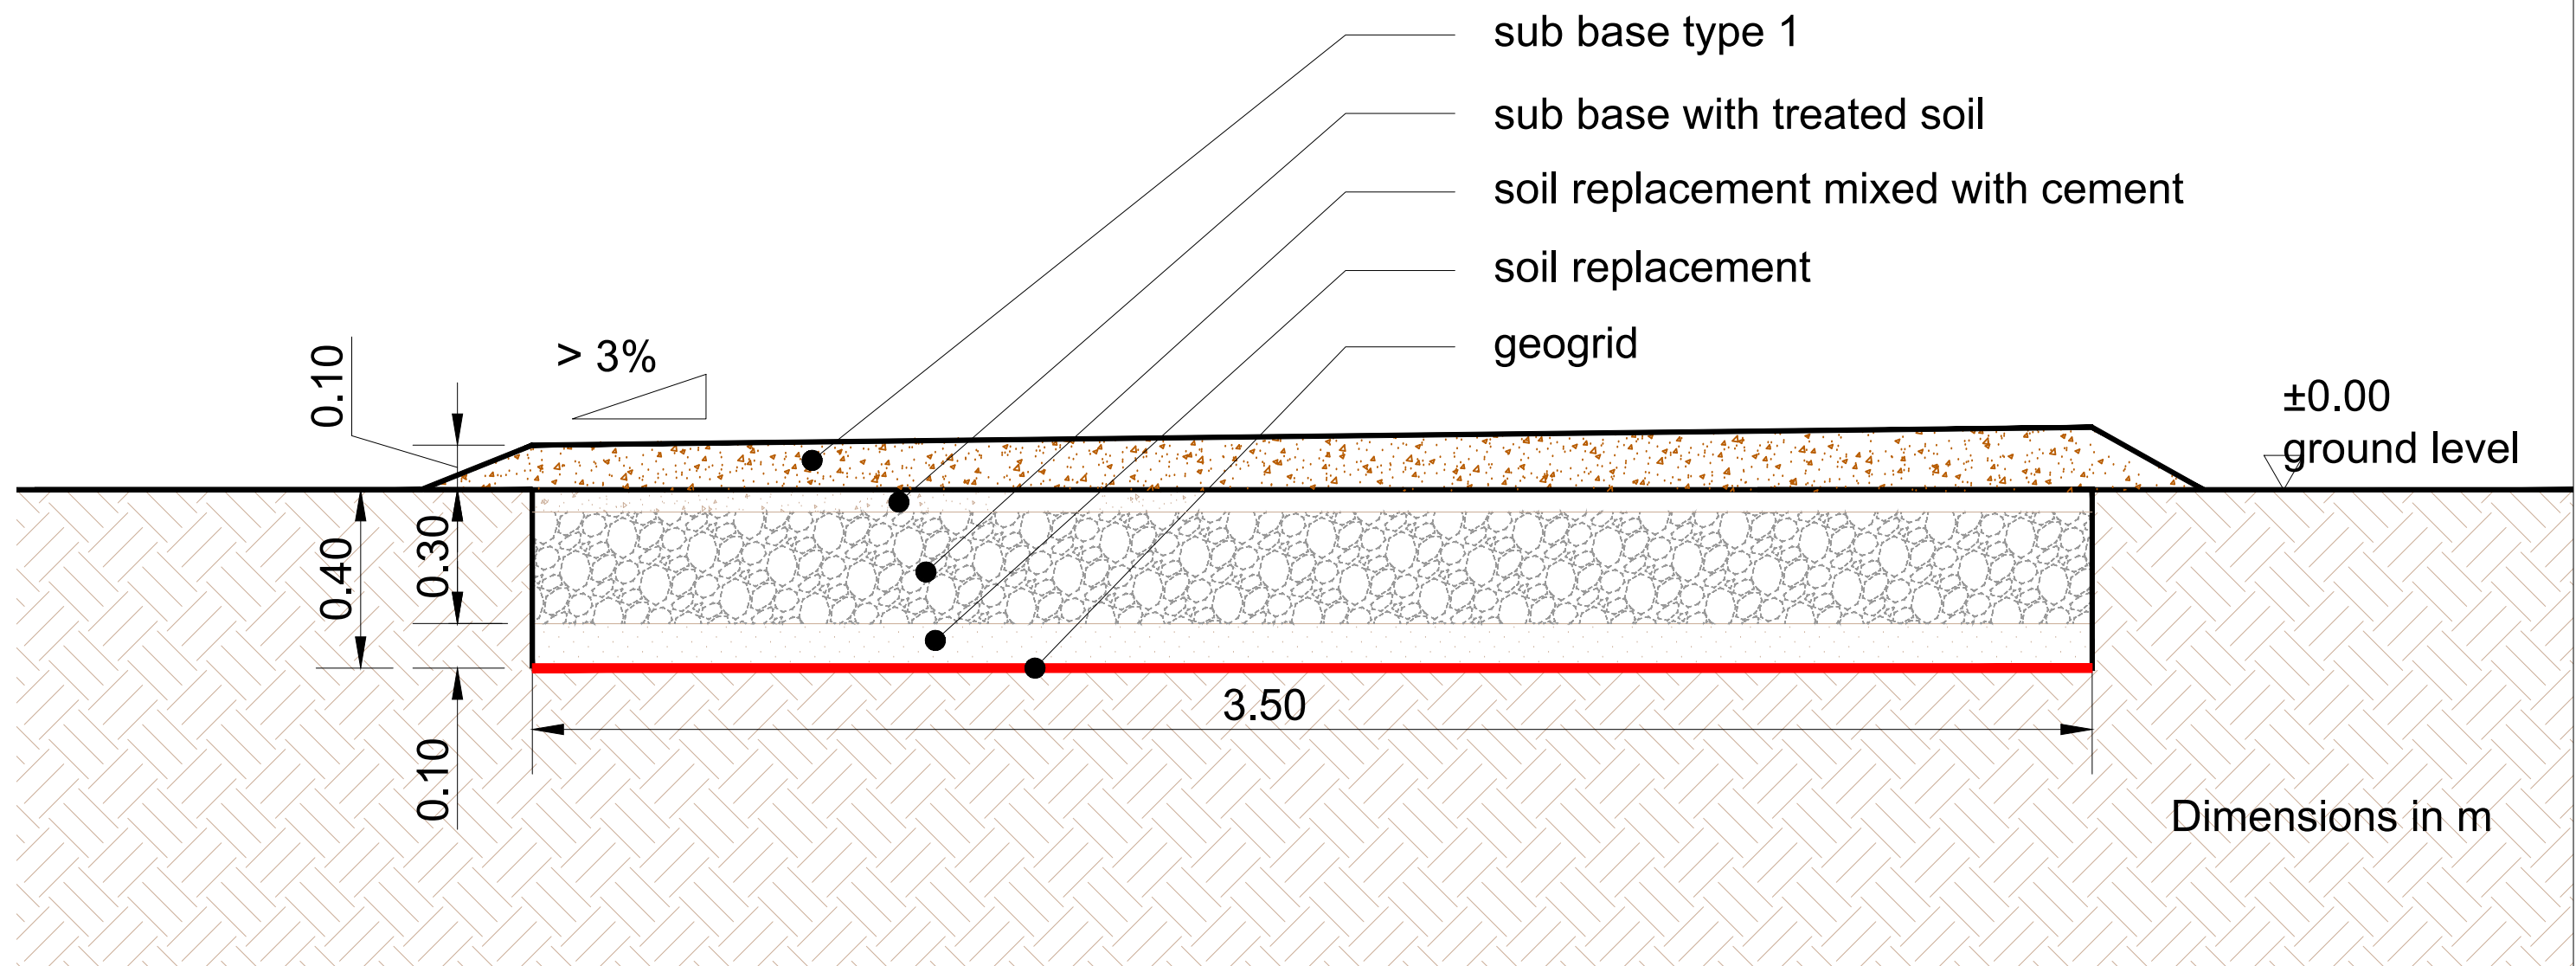

C									This document is confidential. The copyright is vested in Vattenfall, Amsterdam, the Netherlands. All rights reserved. Neither the whole nor any part of this document may be disclosed to any third party or reproduced, stored in any retrieval system or transmitted in any form or by any means (electronic, mechanical, reprographic, recording or otherwise) without the prior written consent of the copyright owner. 2018.	T I T L E	PV Plant @ Echtteld Detail construction road for traffic						
B																	
A																	
0	17	06	2020				Bsm										
ISSUE REV	DD	MM	YYYY	REVISION DESCRIPTION				DRAWN BY	CHECKED BY	APPROVED BY	VATTENFALL						
	REVISION DATE																
ENGINEERED BY:	VT				SCALE 1:	30	PAPER SIZE	A3									