

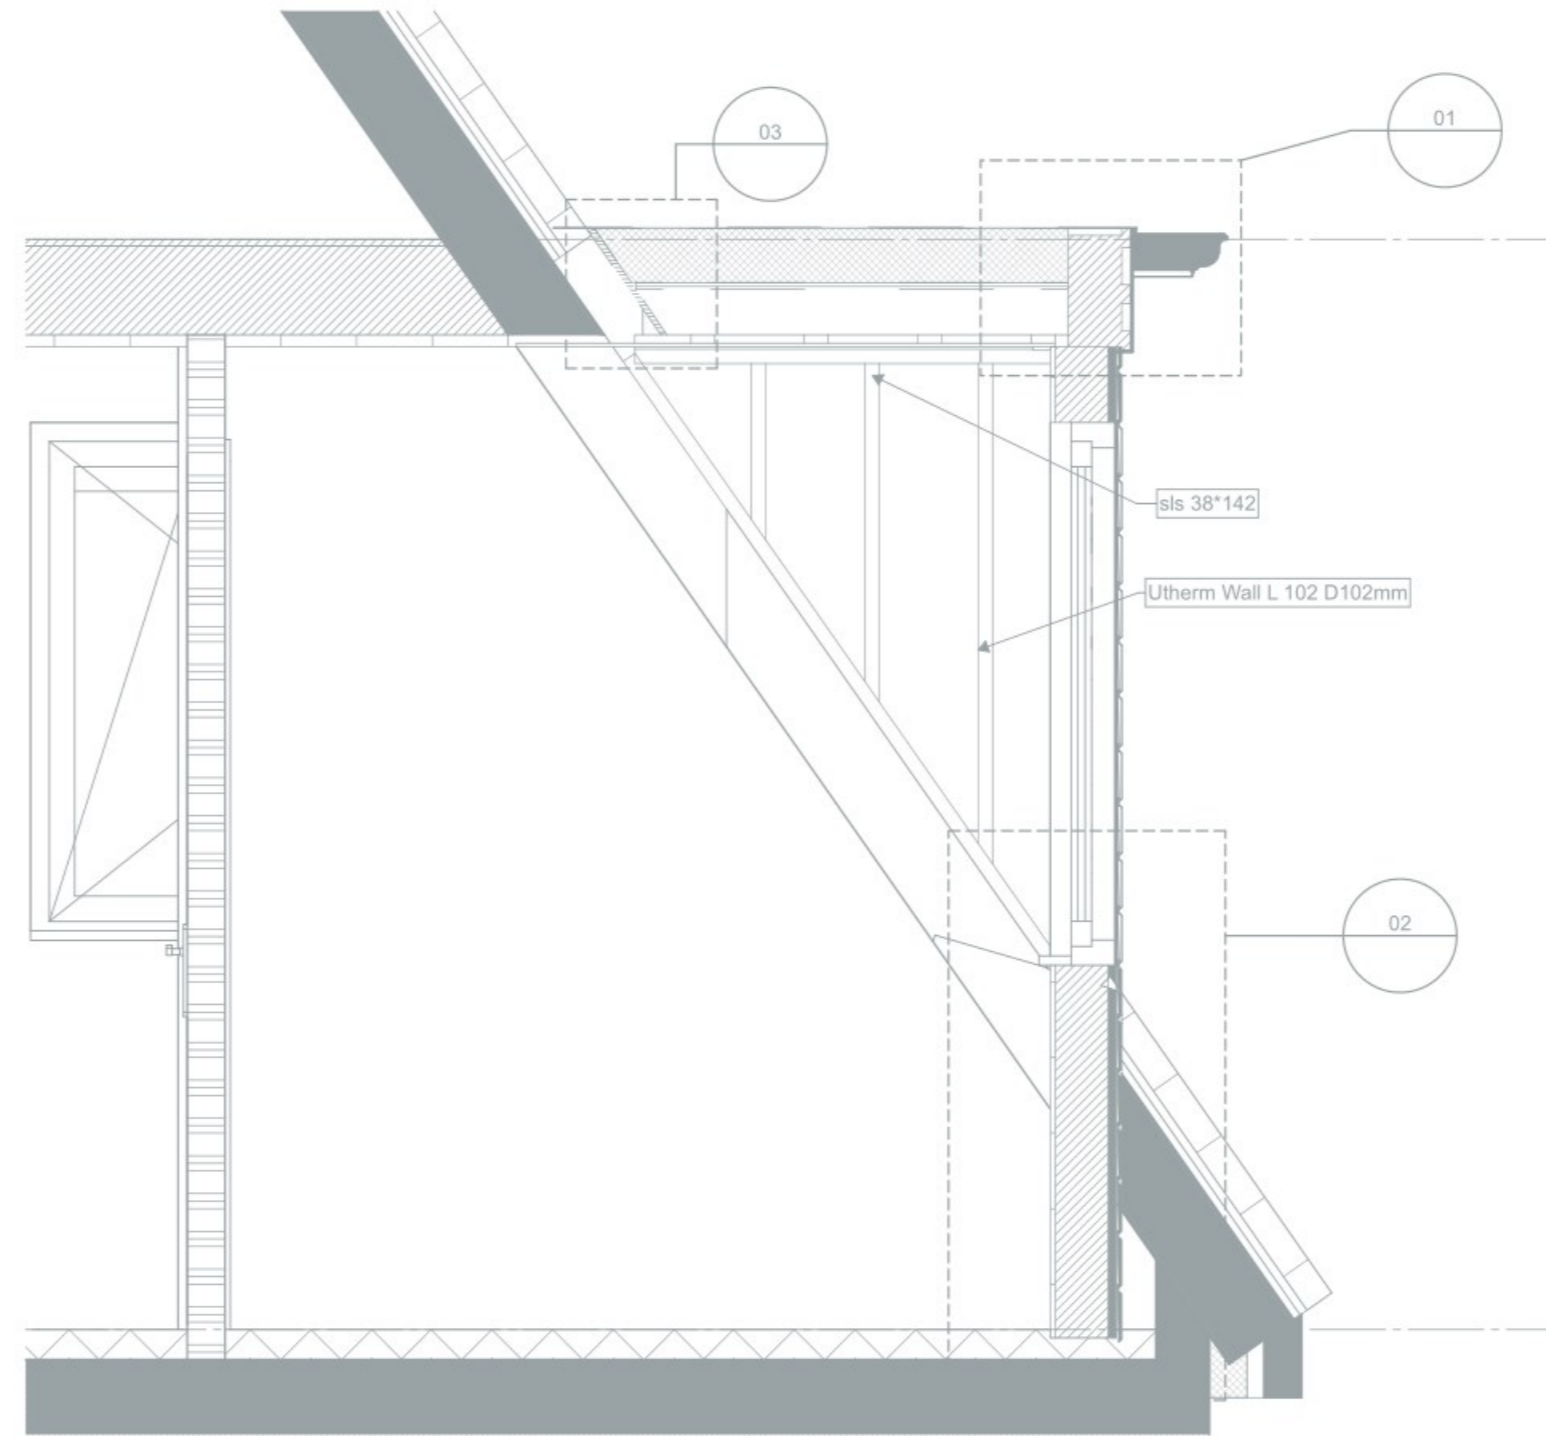
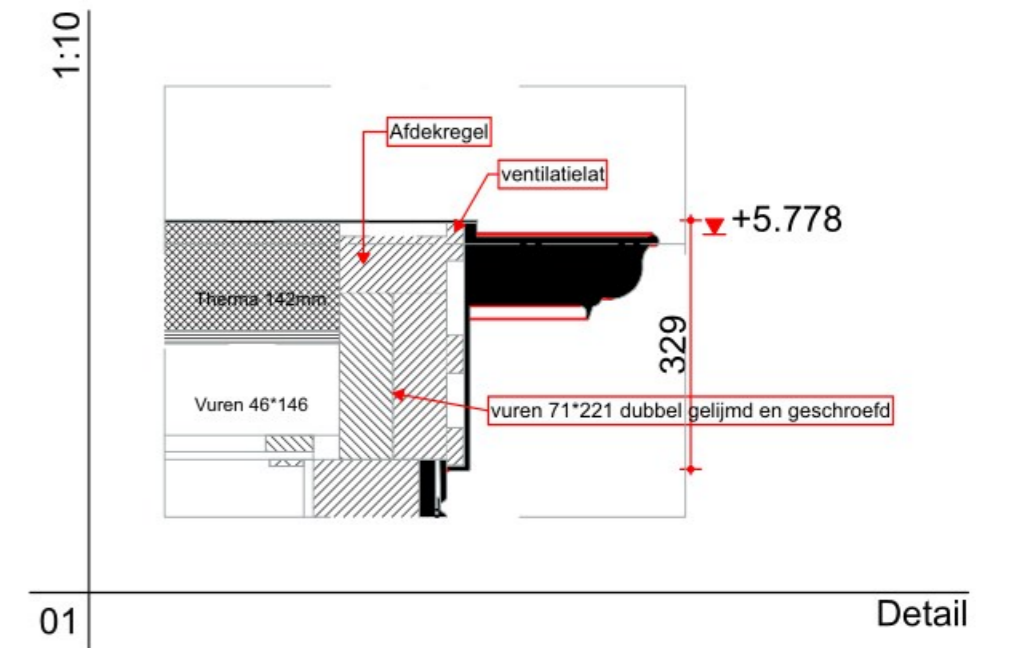


3D-01	dwarsdoorsnede dakkapel
1:131,83	

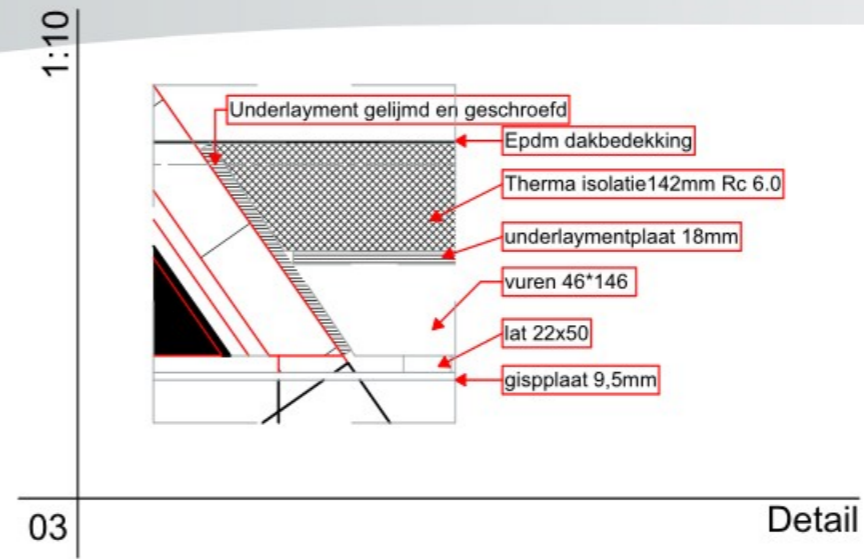

A	Doorsnede A-A
1:20	

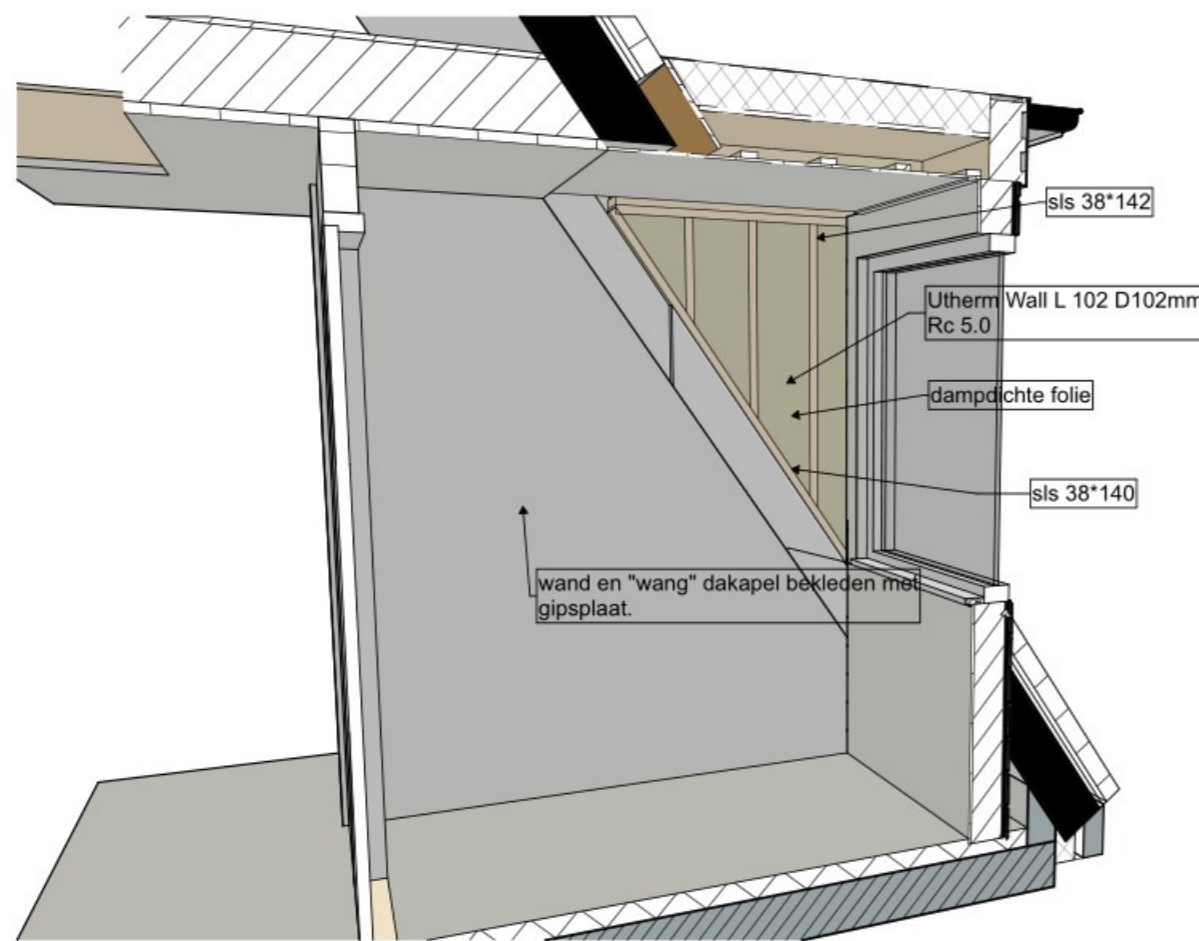

3D-02	wang dakkapel
1:140,89	

