

# Appartementen Blankenburg

## Haaksbergen



# BG 1:100


GO 76.3 m<sup>2</sup>  
BVO 88.3 m<sup>2</sup>

GO 76.3 m<sup>2</sup>  
BVO 88.3 m<sup>2</sup>

GO 75.9 m<sup>2</sup>  
BVO 86.8 m<sup>2</sup>

GO 78.7 m<sup>2</sup>  
BVO 92.2 m<sup>2</sup>

BVO begane grond 396 m<sup>2</sup>

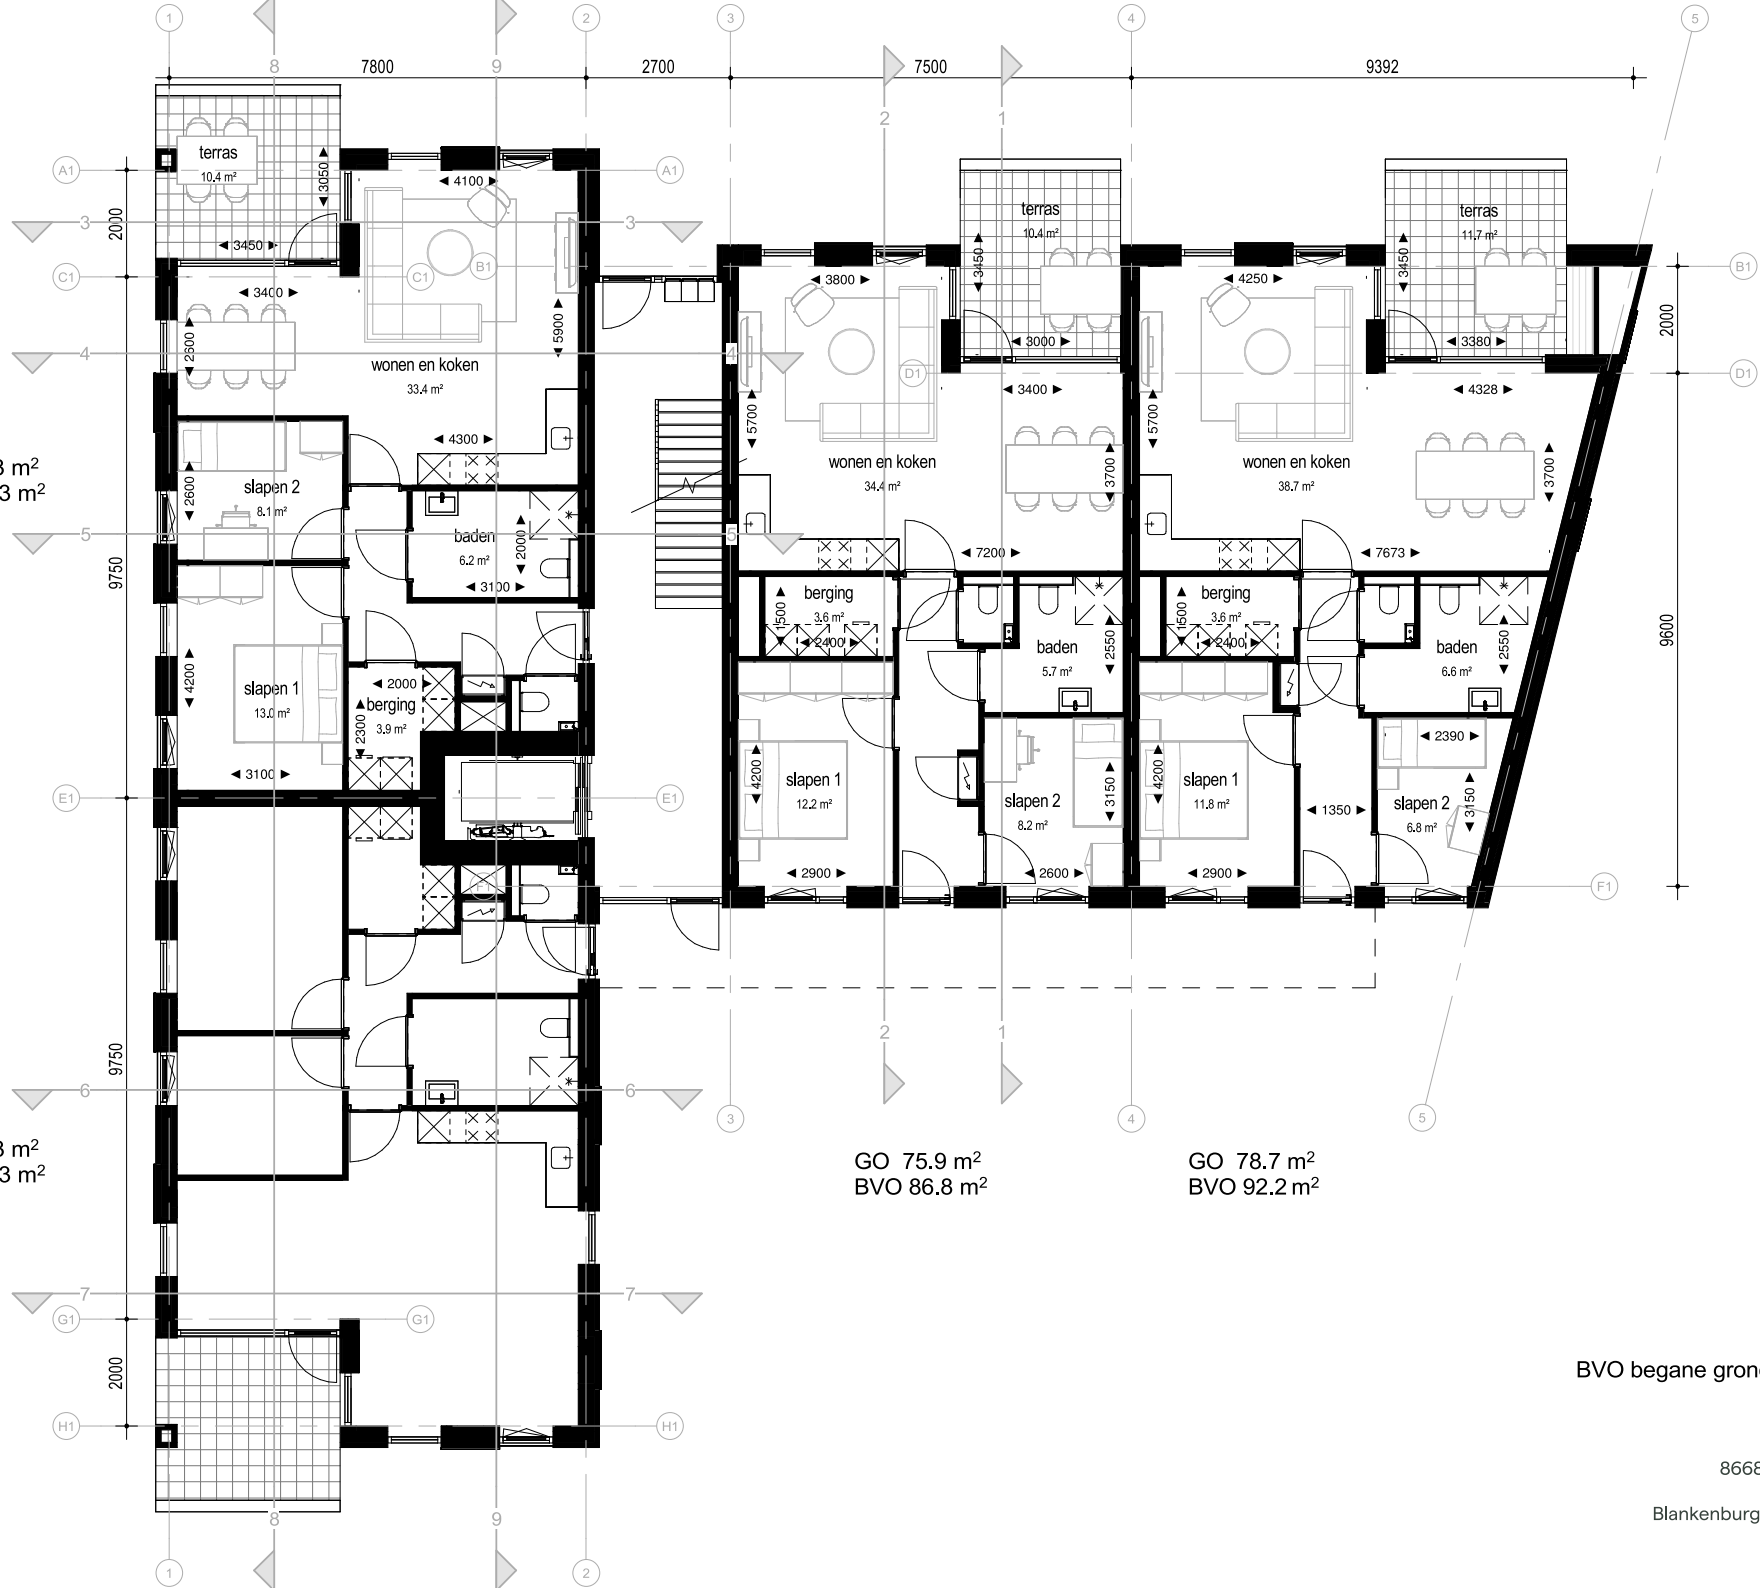

# V1 1:100


GO 76.3 m<sup>2</sup>  
BVO 88.3 m<sup>2</sup>

GO 76.3 m<sup>2</sup>  
BVO 88.3 m<sup>2</sup>

GO 75.9 m<sup>2</sup>  
BVO 86.8 m<sup>2</sup>


GO 78.7 m<sup>2</sup>  
BVO 92.2 m<sup>2</sup>

BVO verdieping 1 396 m<sup>2</sup>

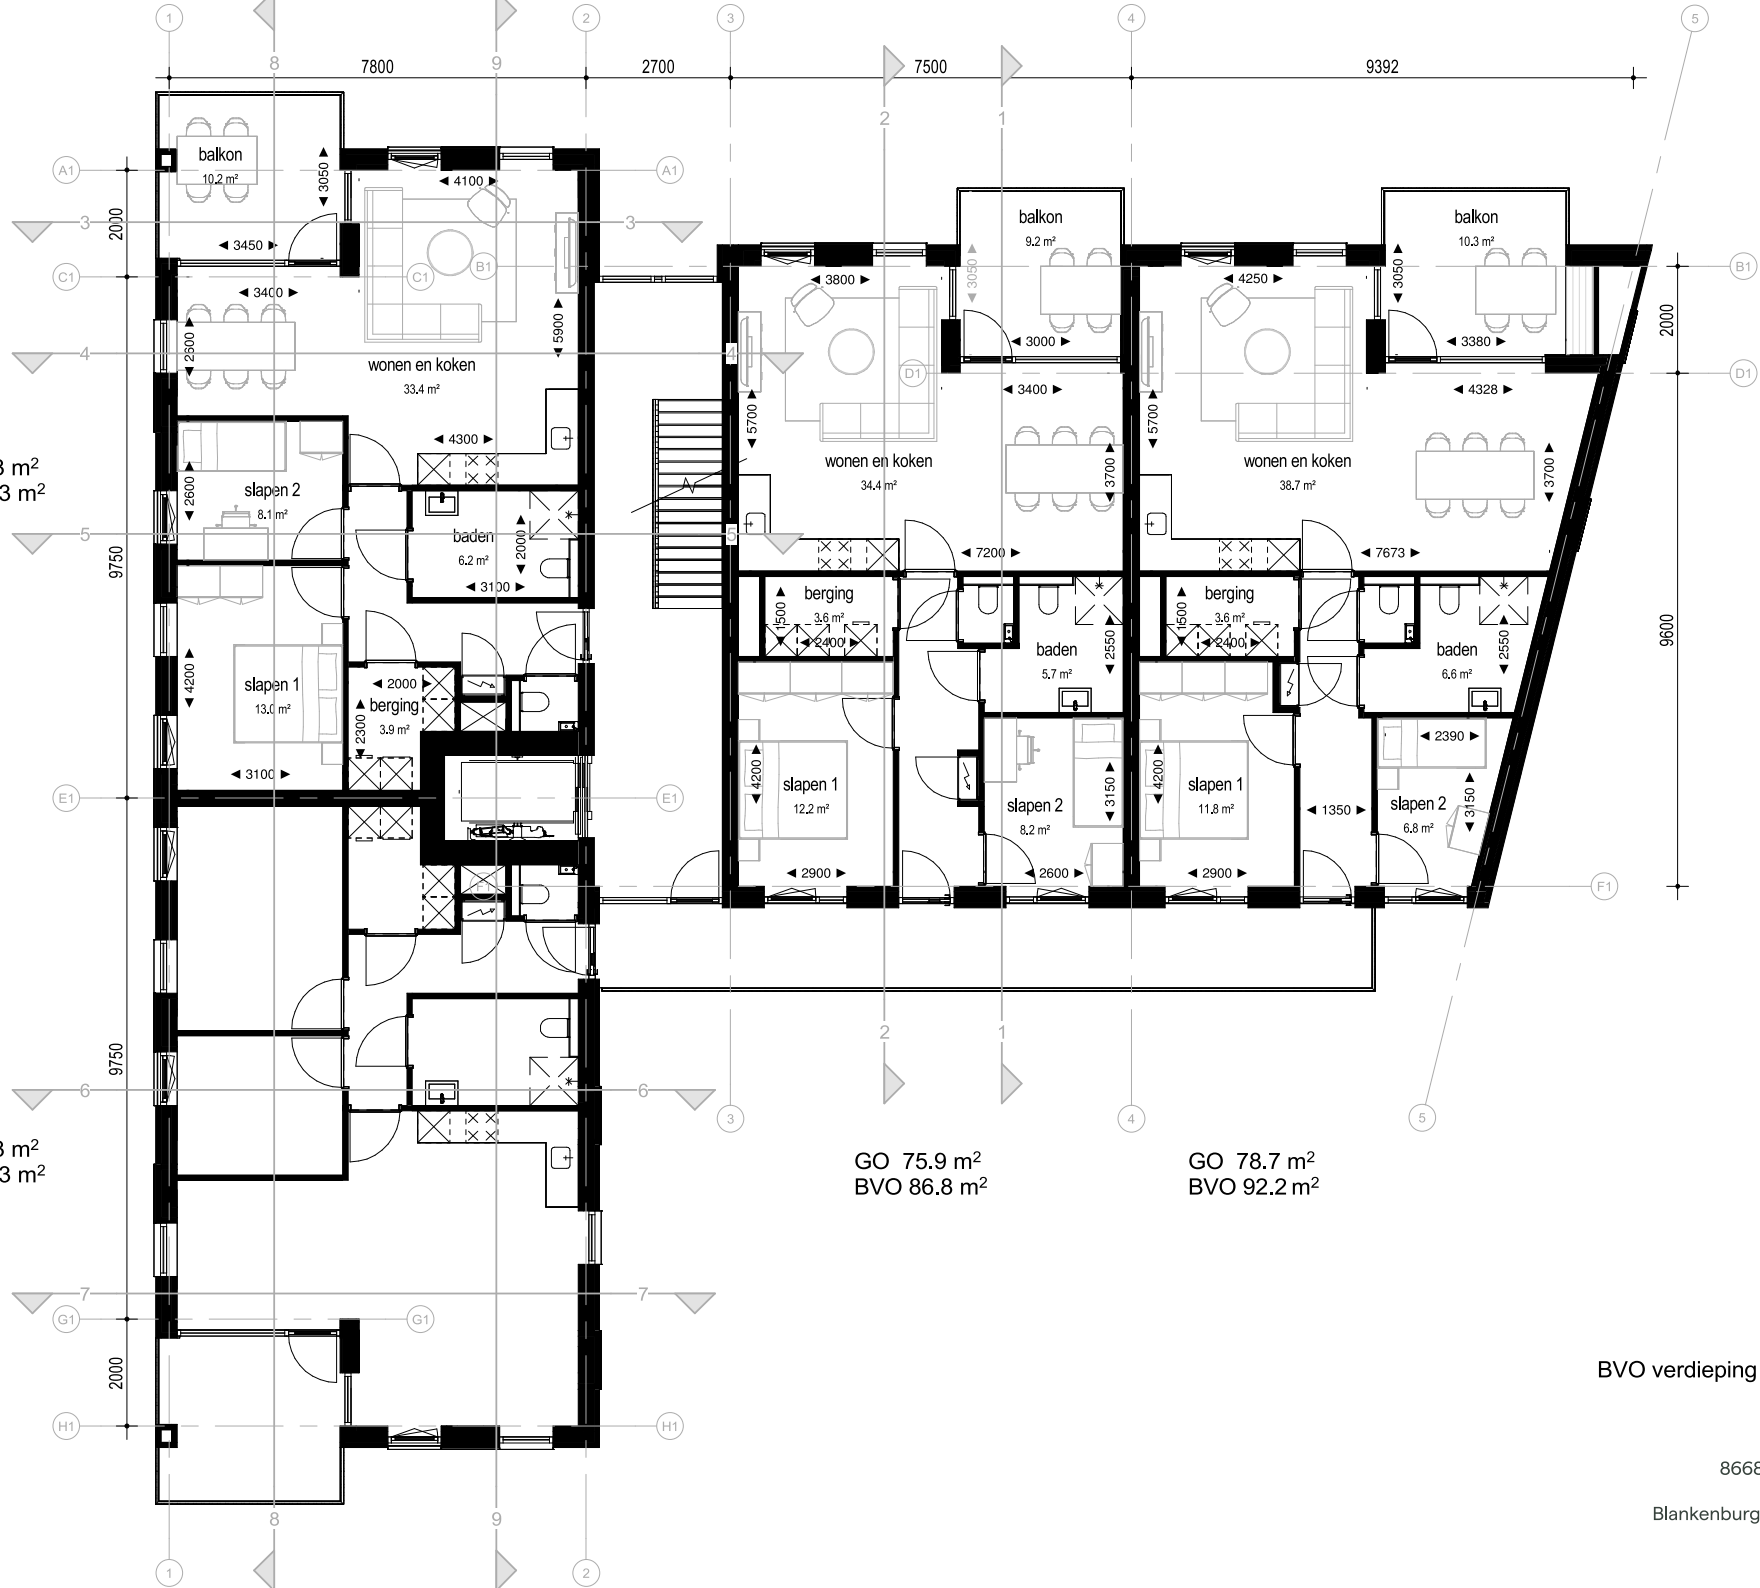

# V2 1:100

GO 115.8 m<sup>2</sup>  
BVO 164.4 m<sup>2</sup>

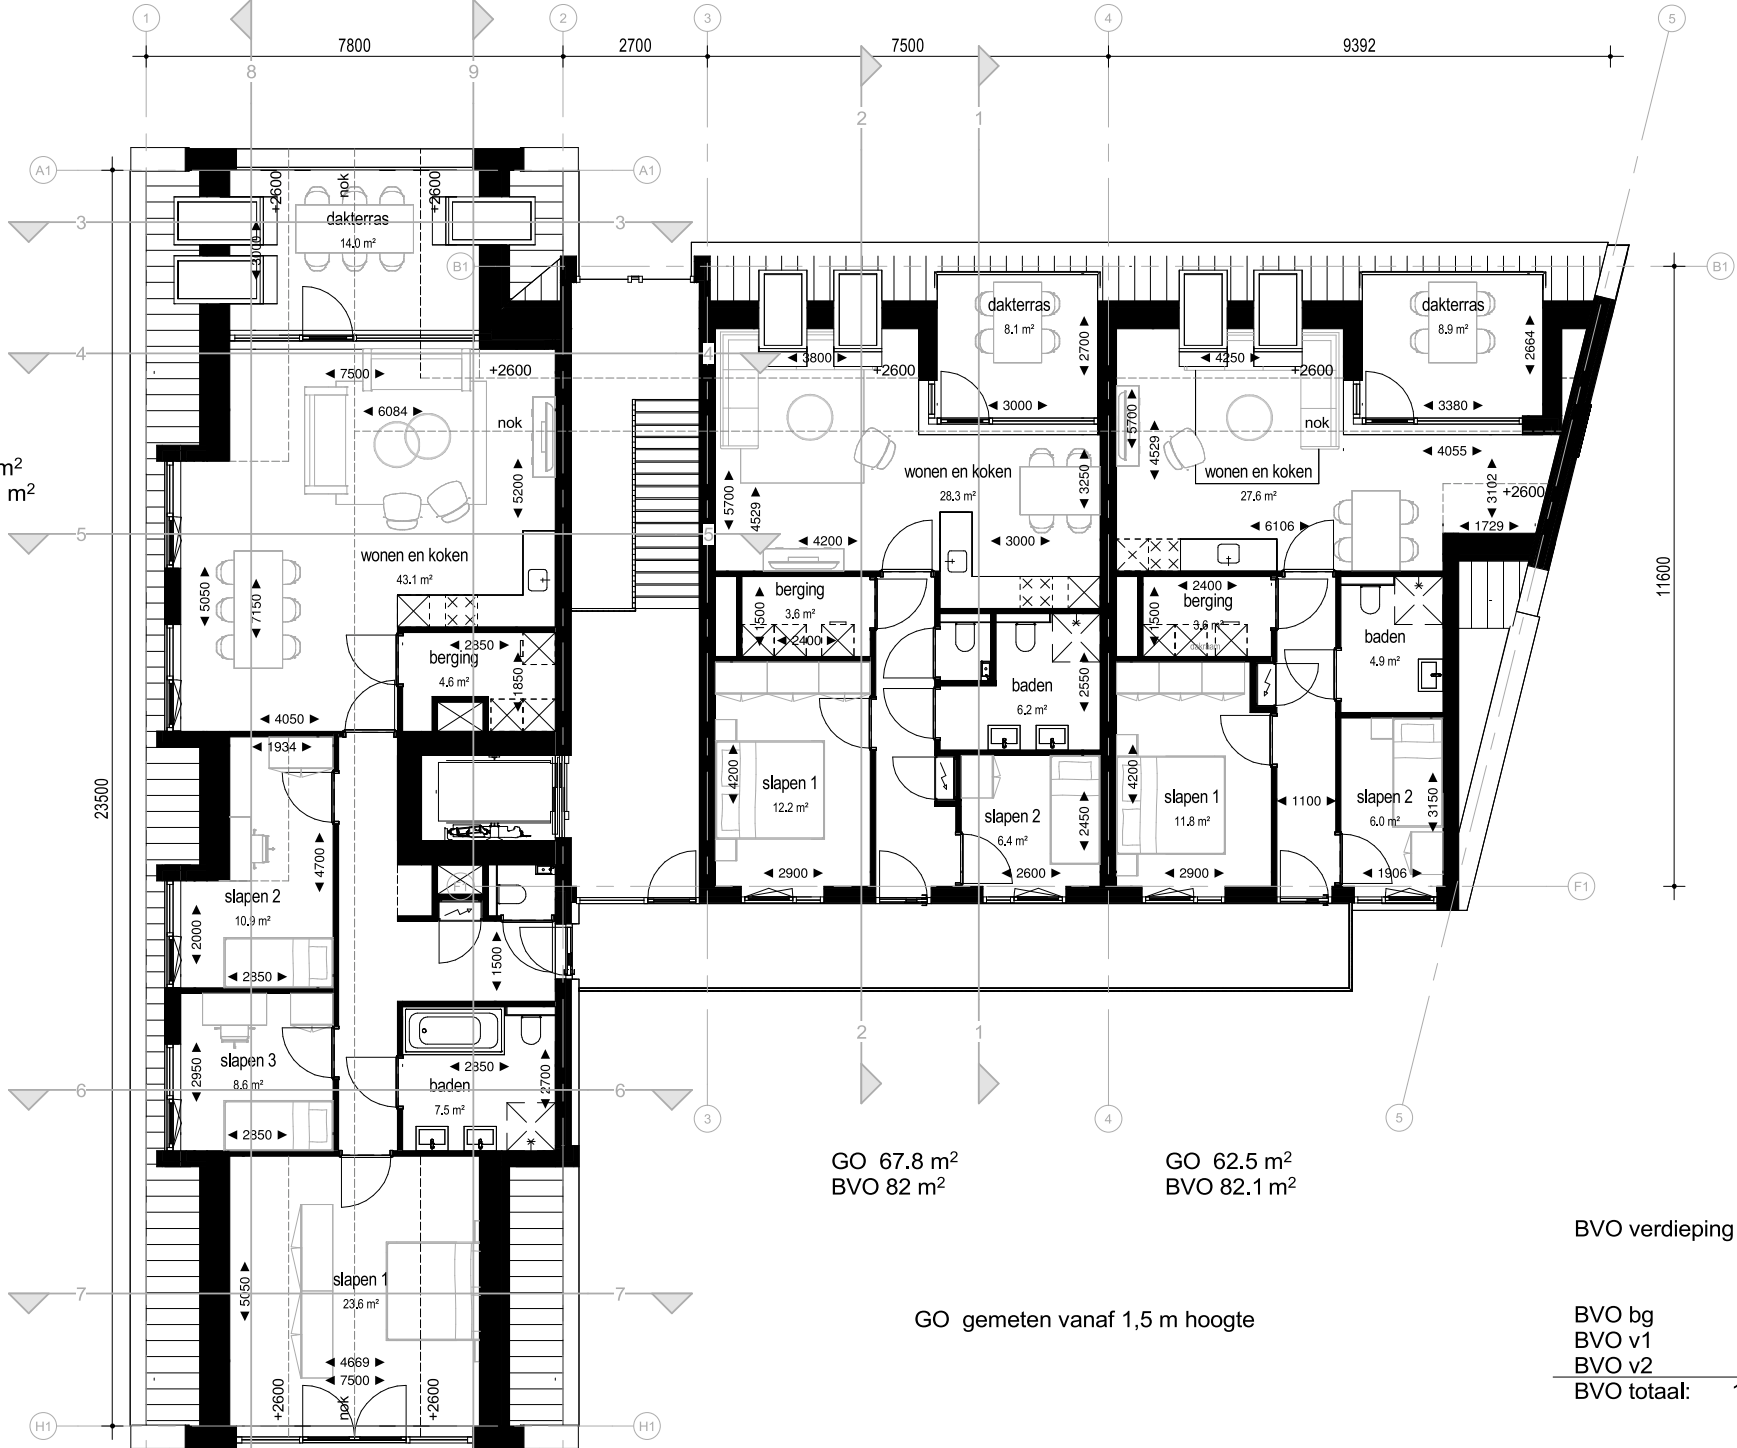

BVO verdieping 2 353 m<sup>2</sup>

BVO bg	396 m <sup>2</sup>
BVO v1	396 m <sup>2</sup>
BVO v2	353 m <sup>2</sup>
<b>BVO totaal:</b>	<b>1145 m<sup>2</sup></b>

# impressie 1



# impressie 1



# impressie 2





# impressie 3



# impressie 4



# impressie 5



**BM**<sub>α</sub>

Spinnerij Oosterveld, unit 2.14 - Rigtersbleek-Zandvoort 10 - 7521 BE Enschede  
053 20 32 800 - [www.beltmanarchitecten.nl](http://www.beltmanarchitecten.nl) - [info@beltmanarchitecten.nl](mailto:info@beltmanarchitecten.nl)