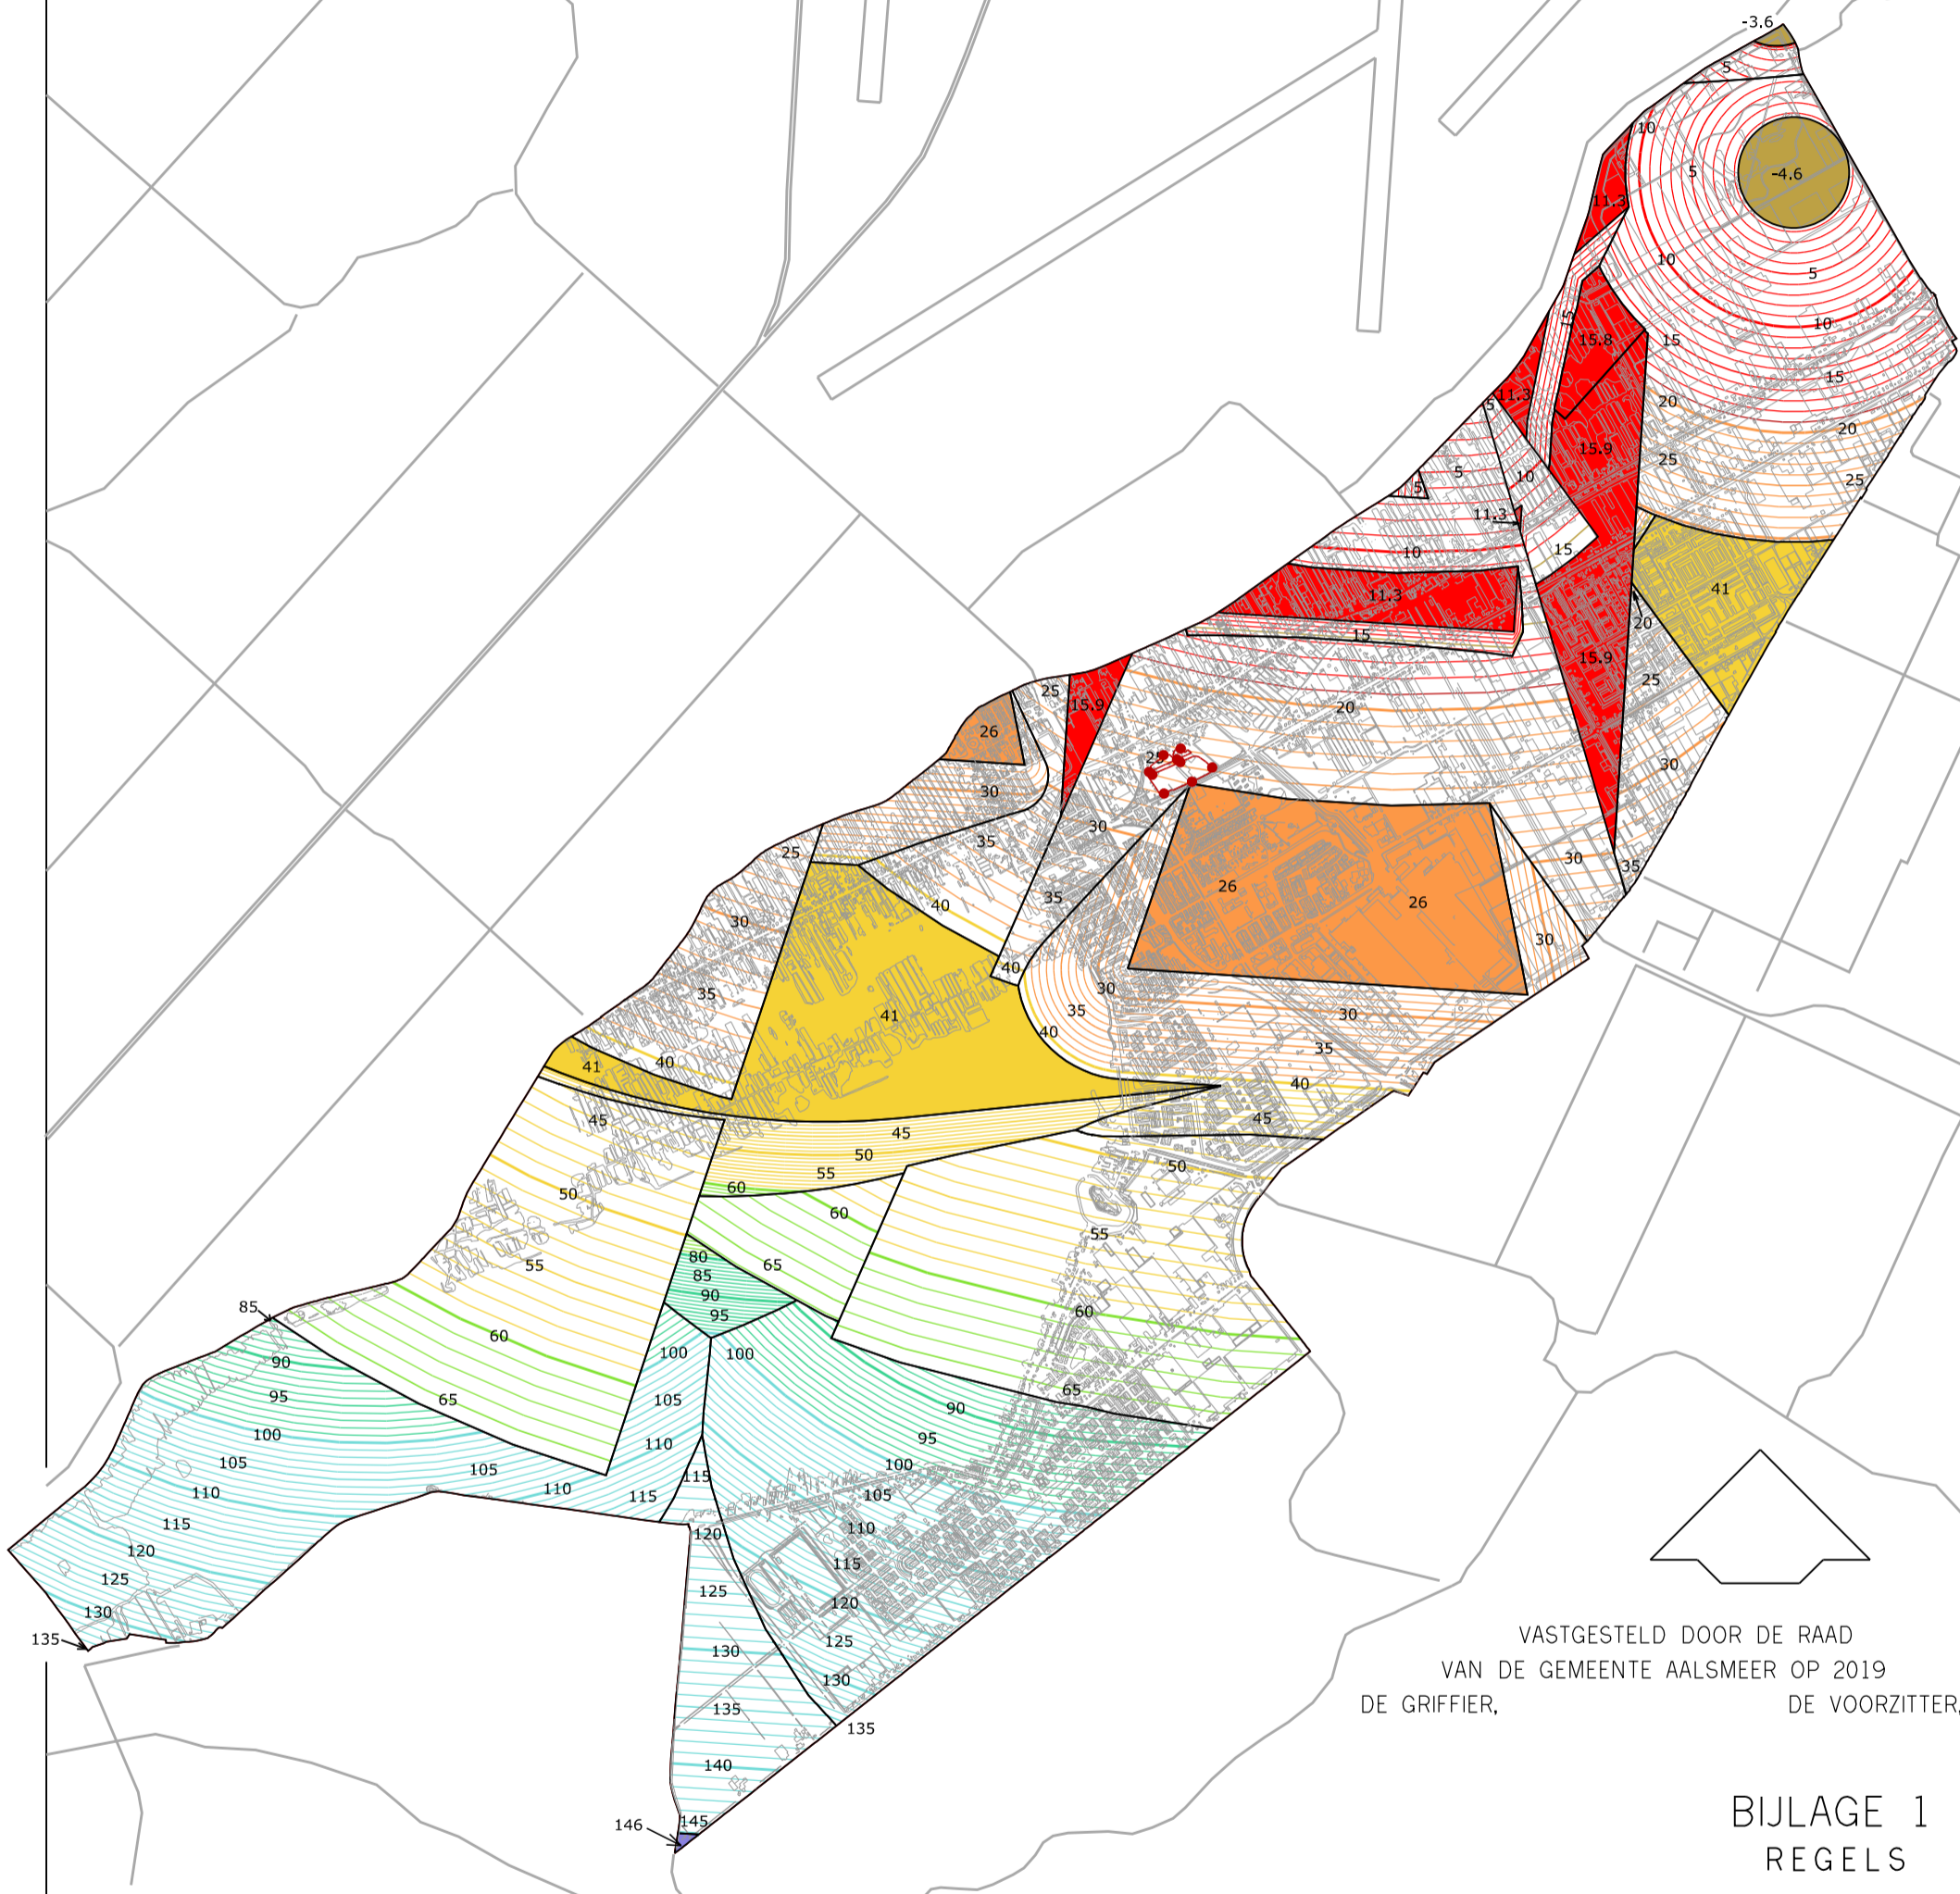


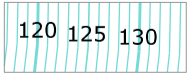




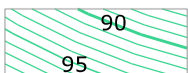


LUCHTHAVENINDELINGBESLUIT 2014  
LIB ART. 2.2.2 BIJLAGE 4  
MAATGEVENDE KAART TOETSHOOGTES



●●●●● GRENS B.P. Polderzoom fase 2

**TOETSHOOGTES T.O.V. NAP:**

 -4.6	-5 - 0 m. NAP	 41 55	40 - 60 m. NAP	 120 125 130	100 - 146 m. NAP
 15.9 15	0 - 20 m. NAP	 60	60 - 80 m. NAP	 146	146 m. NAP
 26 30	20 - 40 m. NAP	 90 95	80 - 100 m. NAP		IN WERKING .. - .. - 2019