


LUCHTVAARTVERKEERZONE - LIB ART. 2.2.2 TOETSHOOGTES

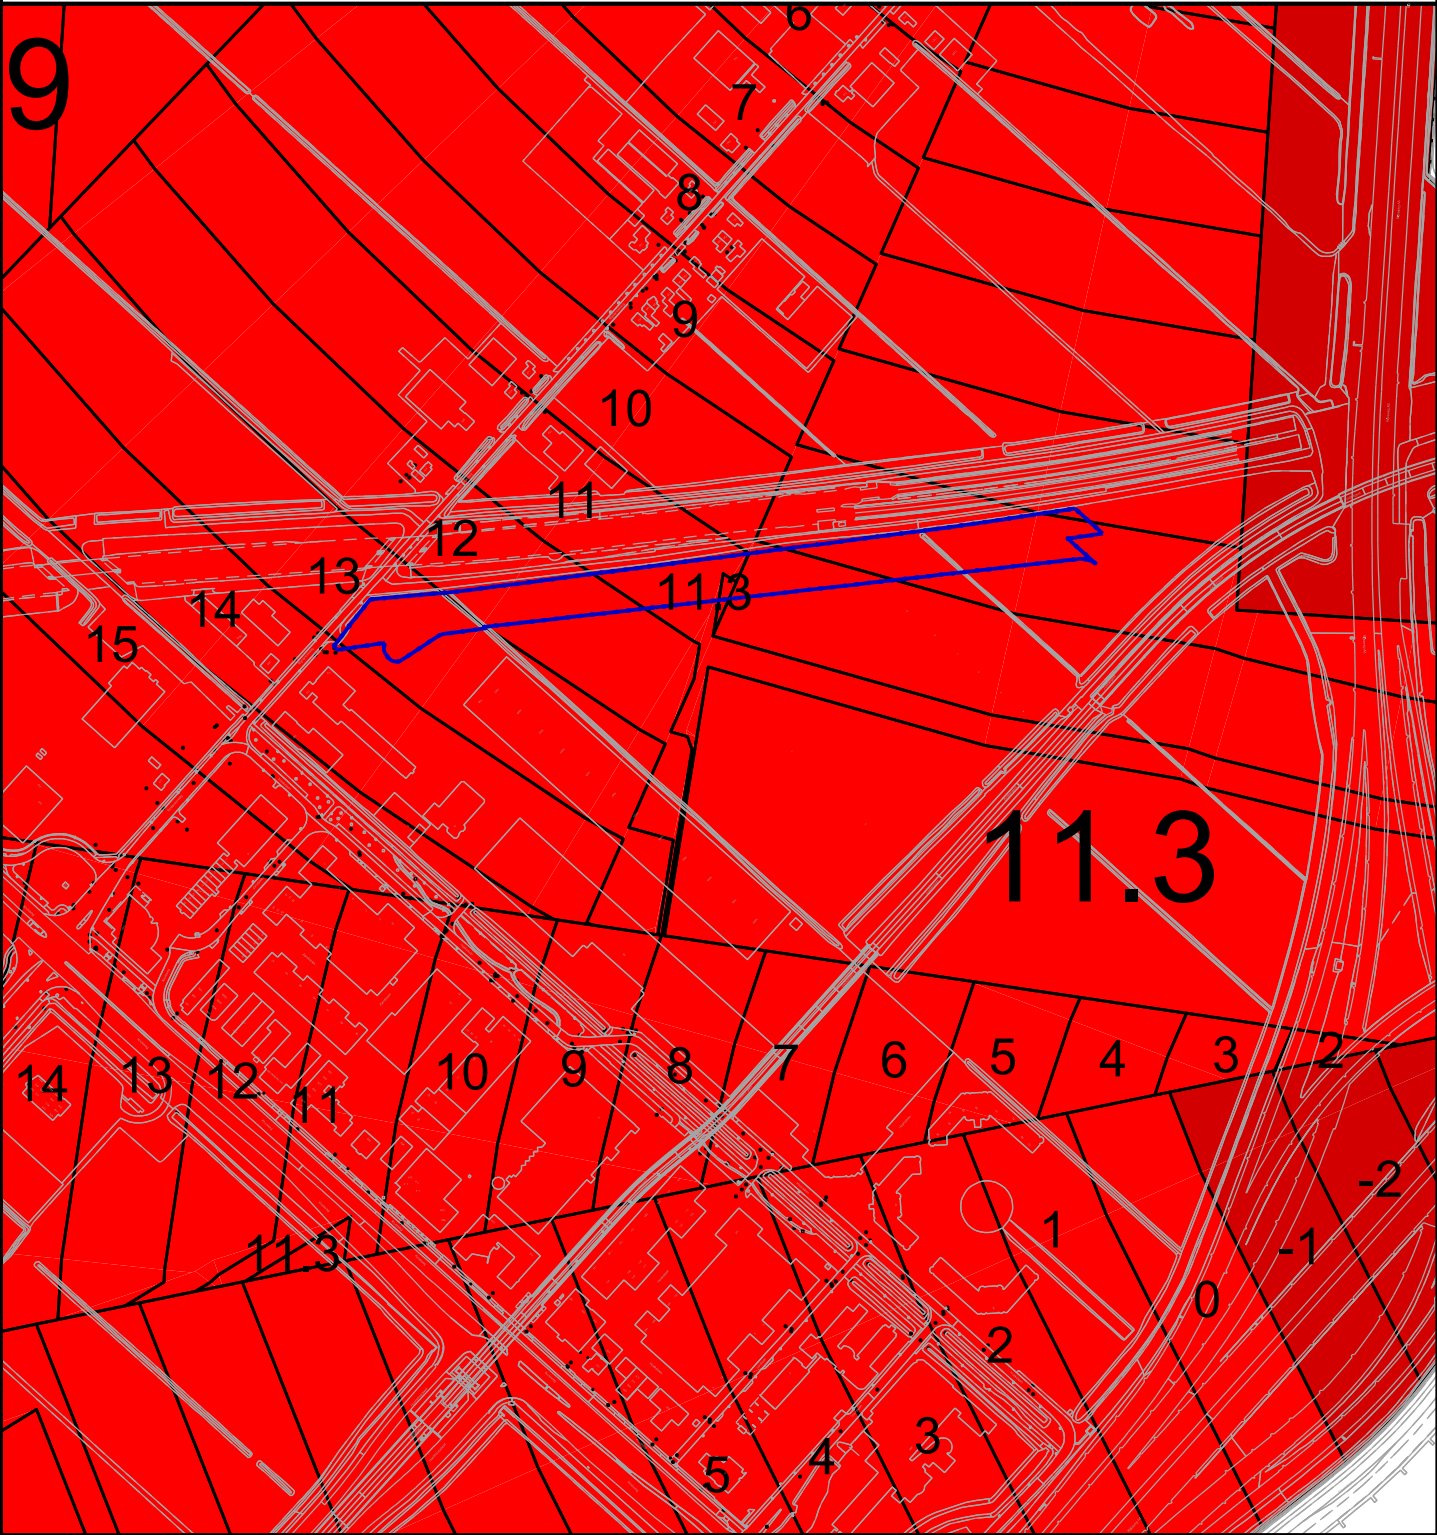

	-5 - 0 m NAP		80 - 100 m NAP
	0 - 20 m NAP		100 - 120 m NAP
	20 - 40 m NAP		120 - 140 m NAP
	40 - 60 m NAP		140 - 146 m NAP
	60 - 80 m NAP		

