




Bebouwing

 

Verharding

 


Verharding

 


Struweelbeplanting




Gras

 


Beukenhaag

 

Fruitbomen

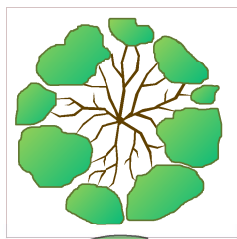

Notenbomen

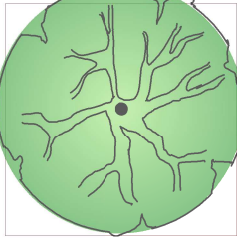

12.75 m<sup>2</sup>

1

1

11.84 m<sup>2</sup>

2 2

71.85 m<sup>2</sup>

43.64 m<sup>2</sup>

2.28 m<sup>2</sup>

100


1

1

5.23 m<sup>2</sup>

101

Nummer	Latijn	Levermaat	Aant	Nederlands
001	Juglans regia	12-14	4	Walnoot - okkernoot
002	Prunus avium 'Udense Spaanse'	10-12hoogstam	4	Kersenboom
100	Fagus sylvatica	80-100	36	Beuk
101	Fagus sylvatica	80-100	86	Beuk
A	Rhamnus frangula	80-100 wlg	75	Sporkehout
B	Amelanchier tamarckii	80-100	50	Amerikaans krentenboompje
C	Carpinus betulus	80-100	75	Haagbeuk
D	Euonymus europaeus	60-80 1+1	50	Wilde kardinaalsmuts
E	Ilex aquifolium	80-100c-2	50	Hulst
F	Cornus sanguinea	80-100	75	Kornoelje
G	Viburnum opulus	80-100	75	Gelderse roos
H	Corylus avellana	80/100 wlg	75	Hazelaar
I	Ligustrum vulgare	60-100 5-8 tak wlg	75	Wilde liguster
J	Sorbus aucuparia	60-80 1+1	50	Lijsterbes

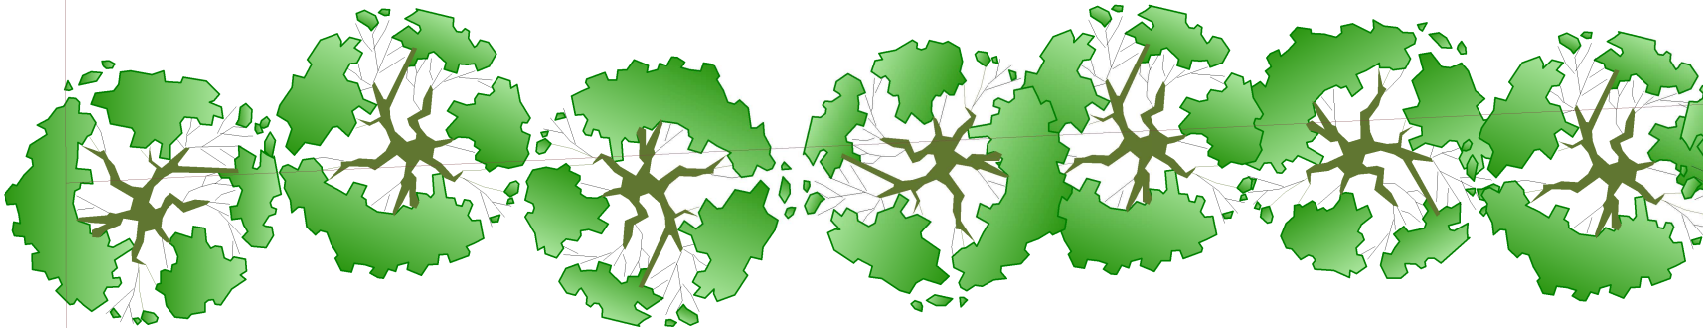


Jan Janssen  
tuintprojecten

Rob van Uden  
Bezuidenhout ong.  
5427 EP Boekel

datum : 27-11-2017 tekening 3500 revisie: C schaal 1:100 formaat A-2 J. Janssen

Jan Janssen Tuinprojecten Heiderik 11 5427 LD Boekel 06-23909699 info@janjanssenuinprojecten.nl

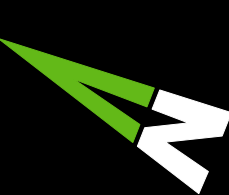

© Copyright