




012 / D-04 / situatie
 Bed & Breakfast Heijhof
 Datum: 19-06-2014 / Schaal 1:500

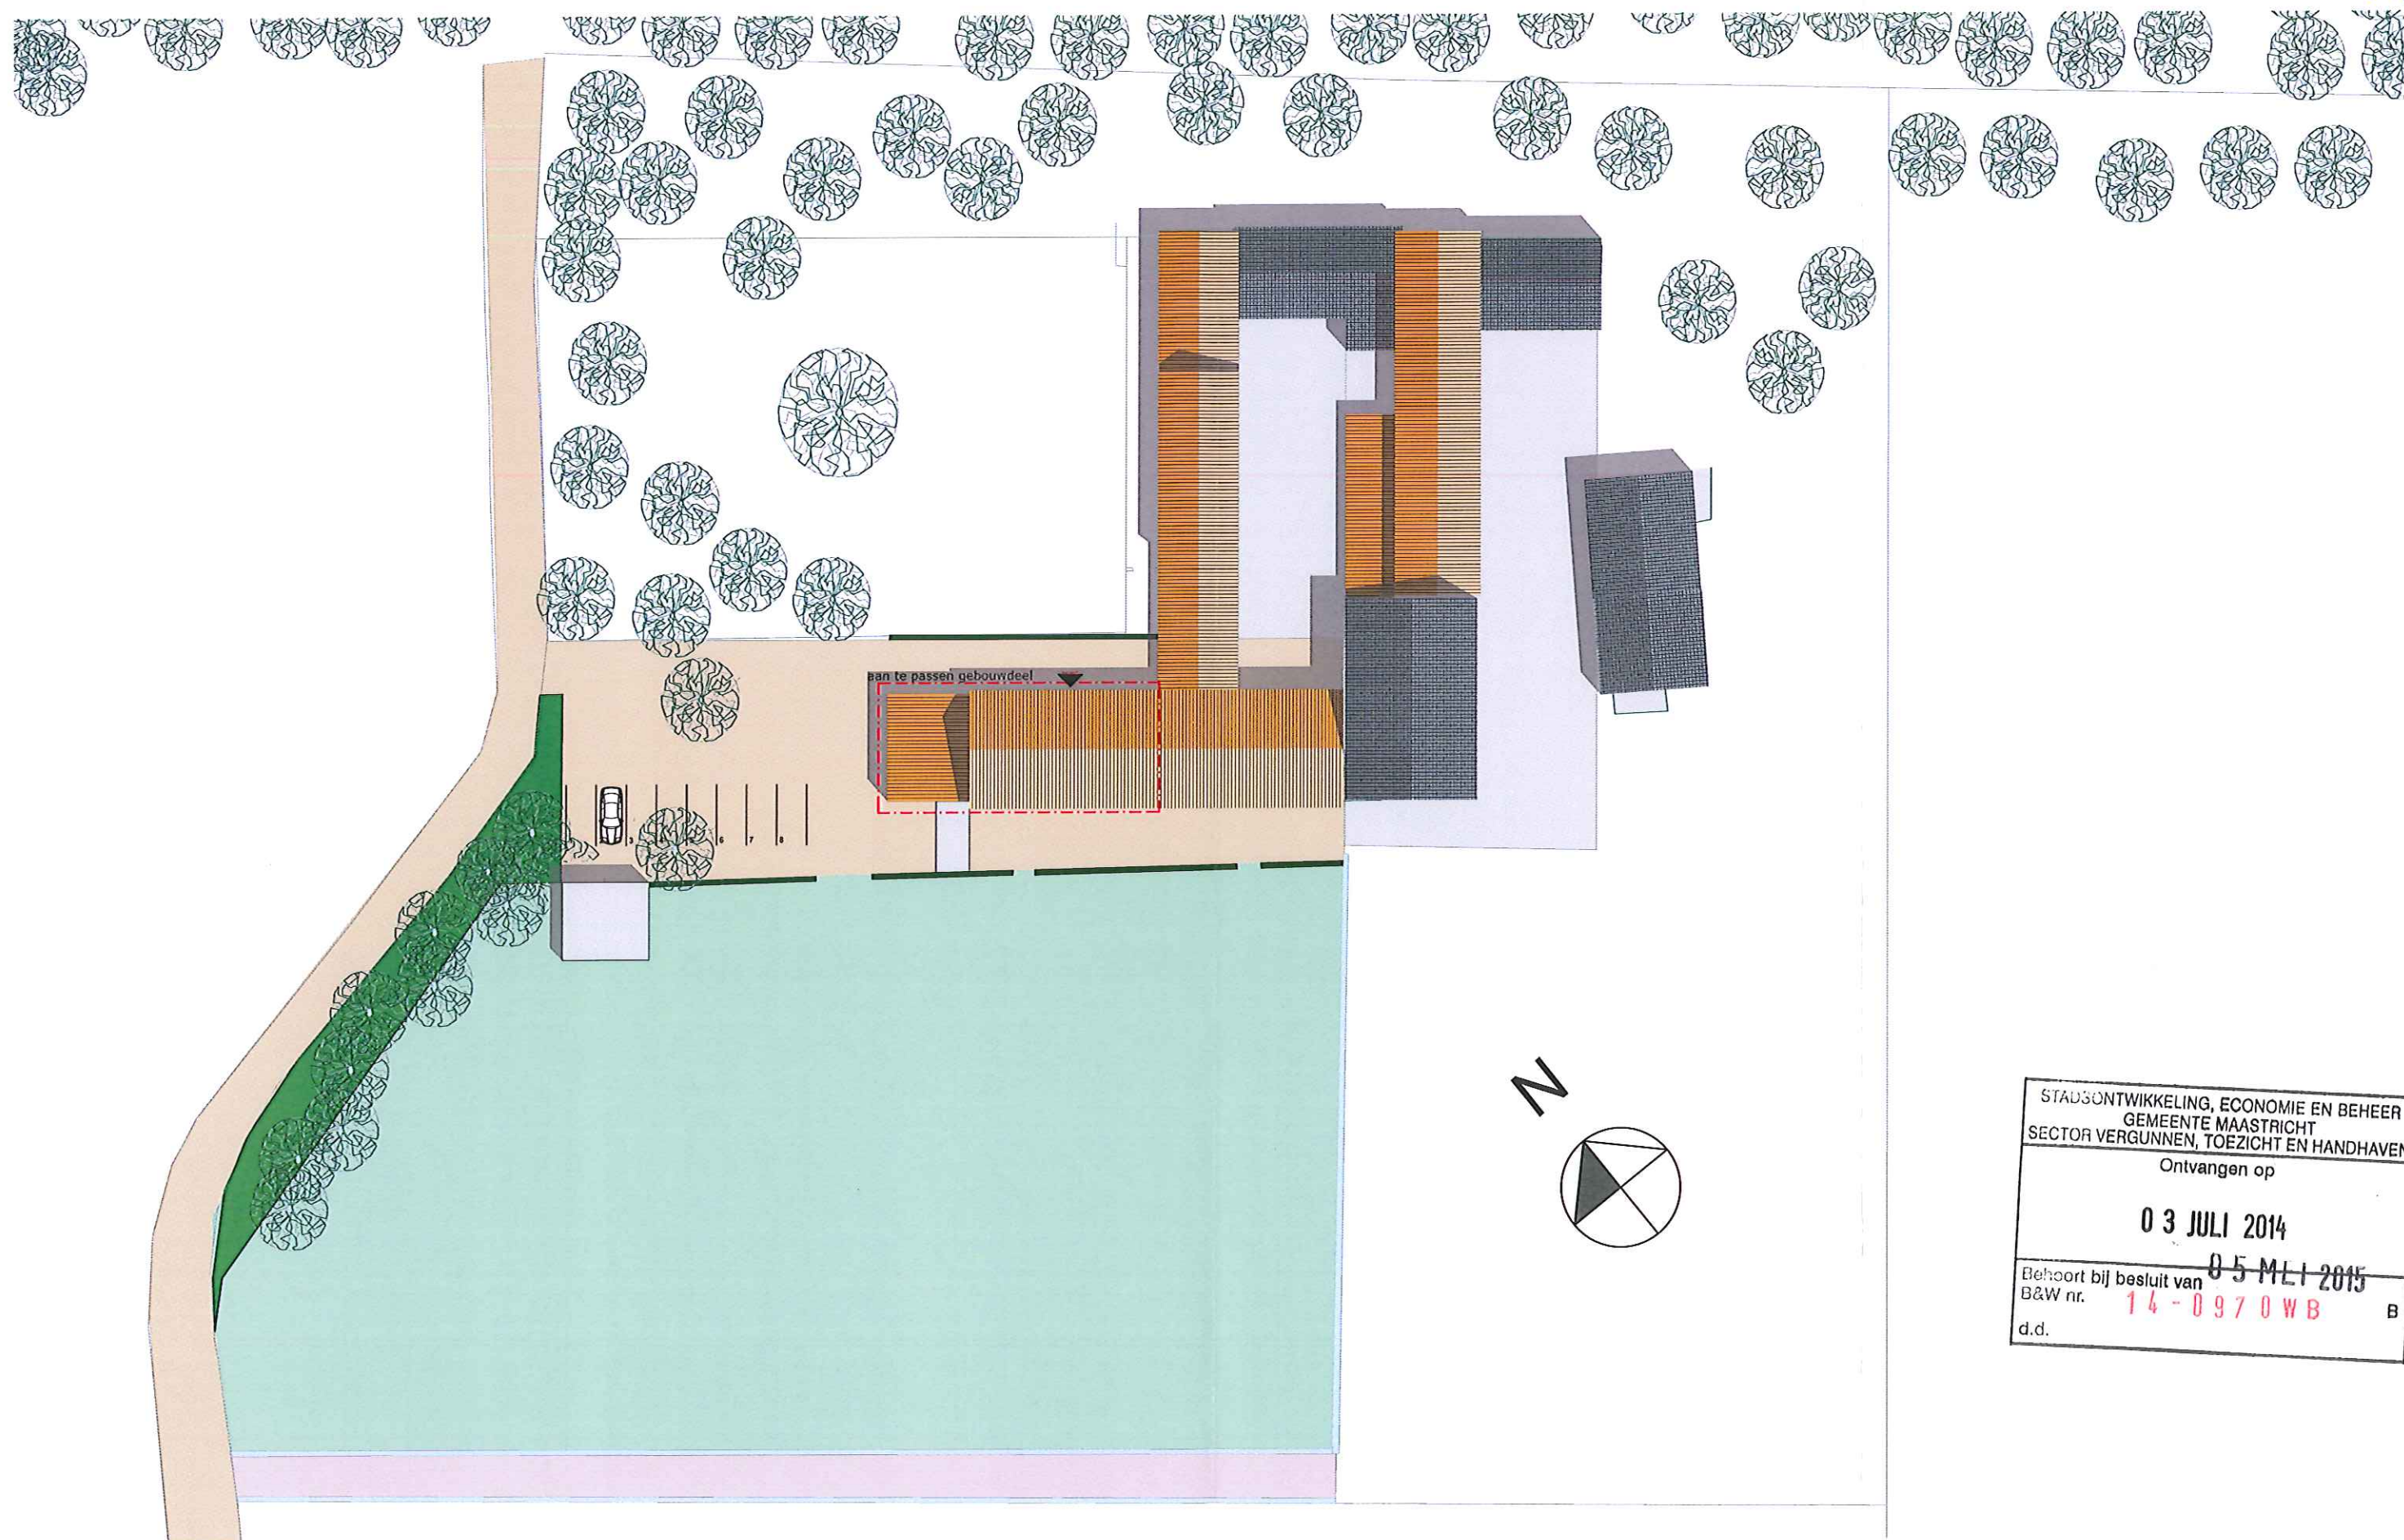