


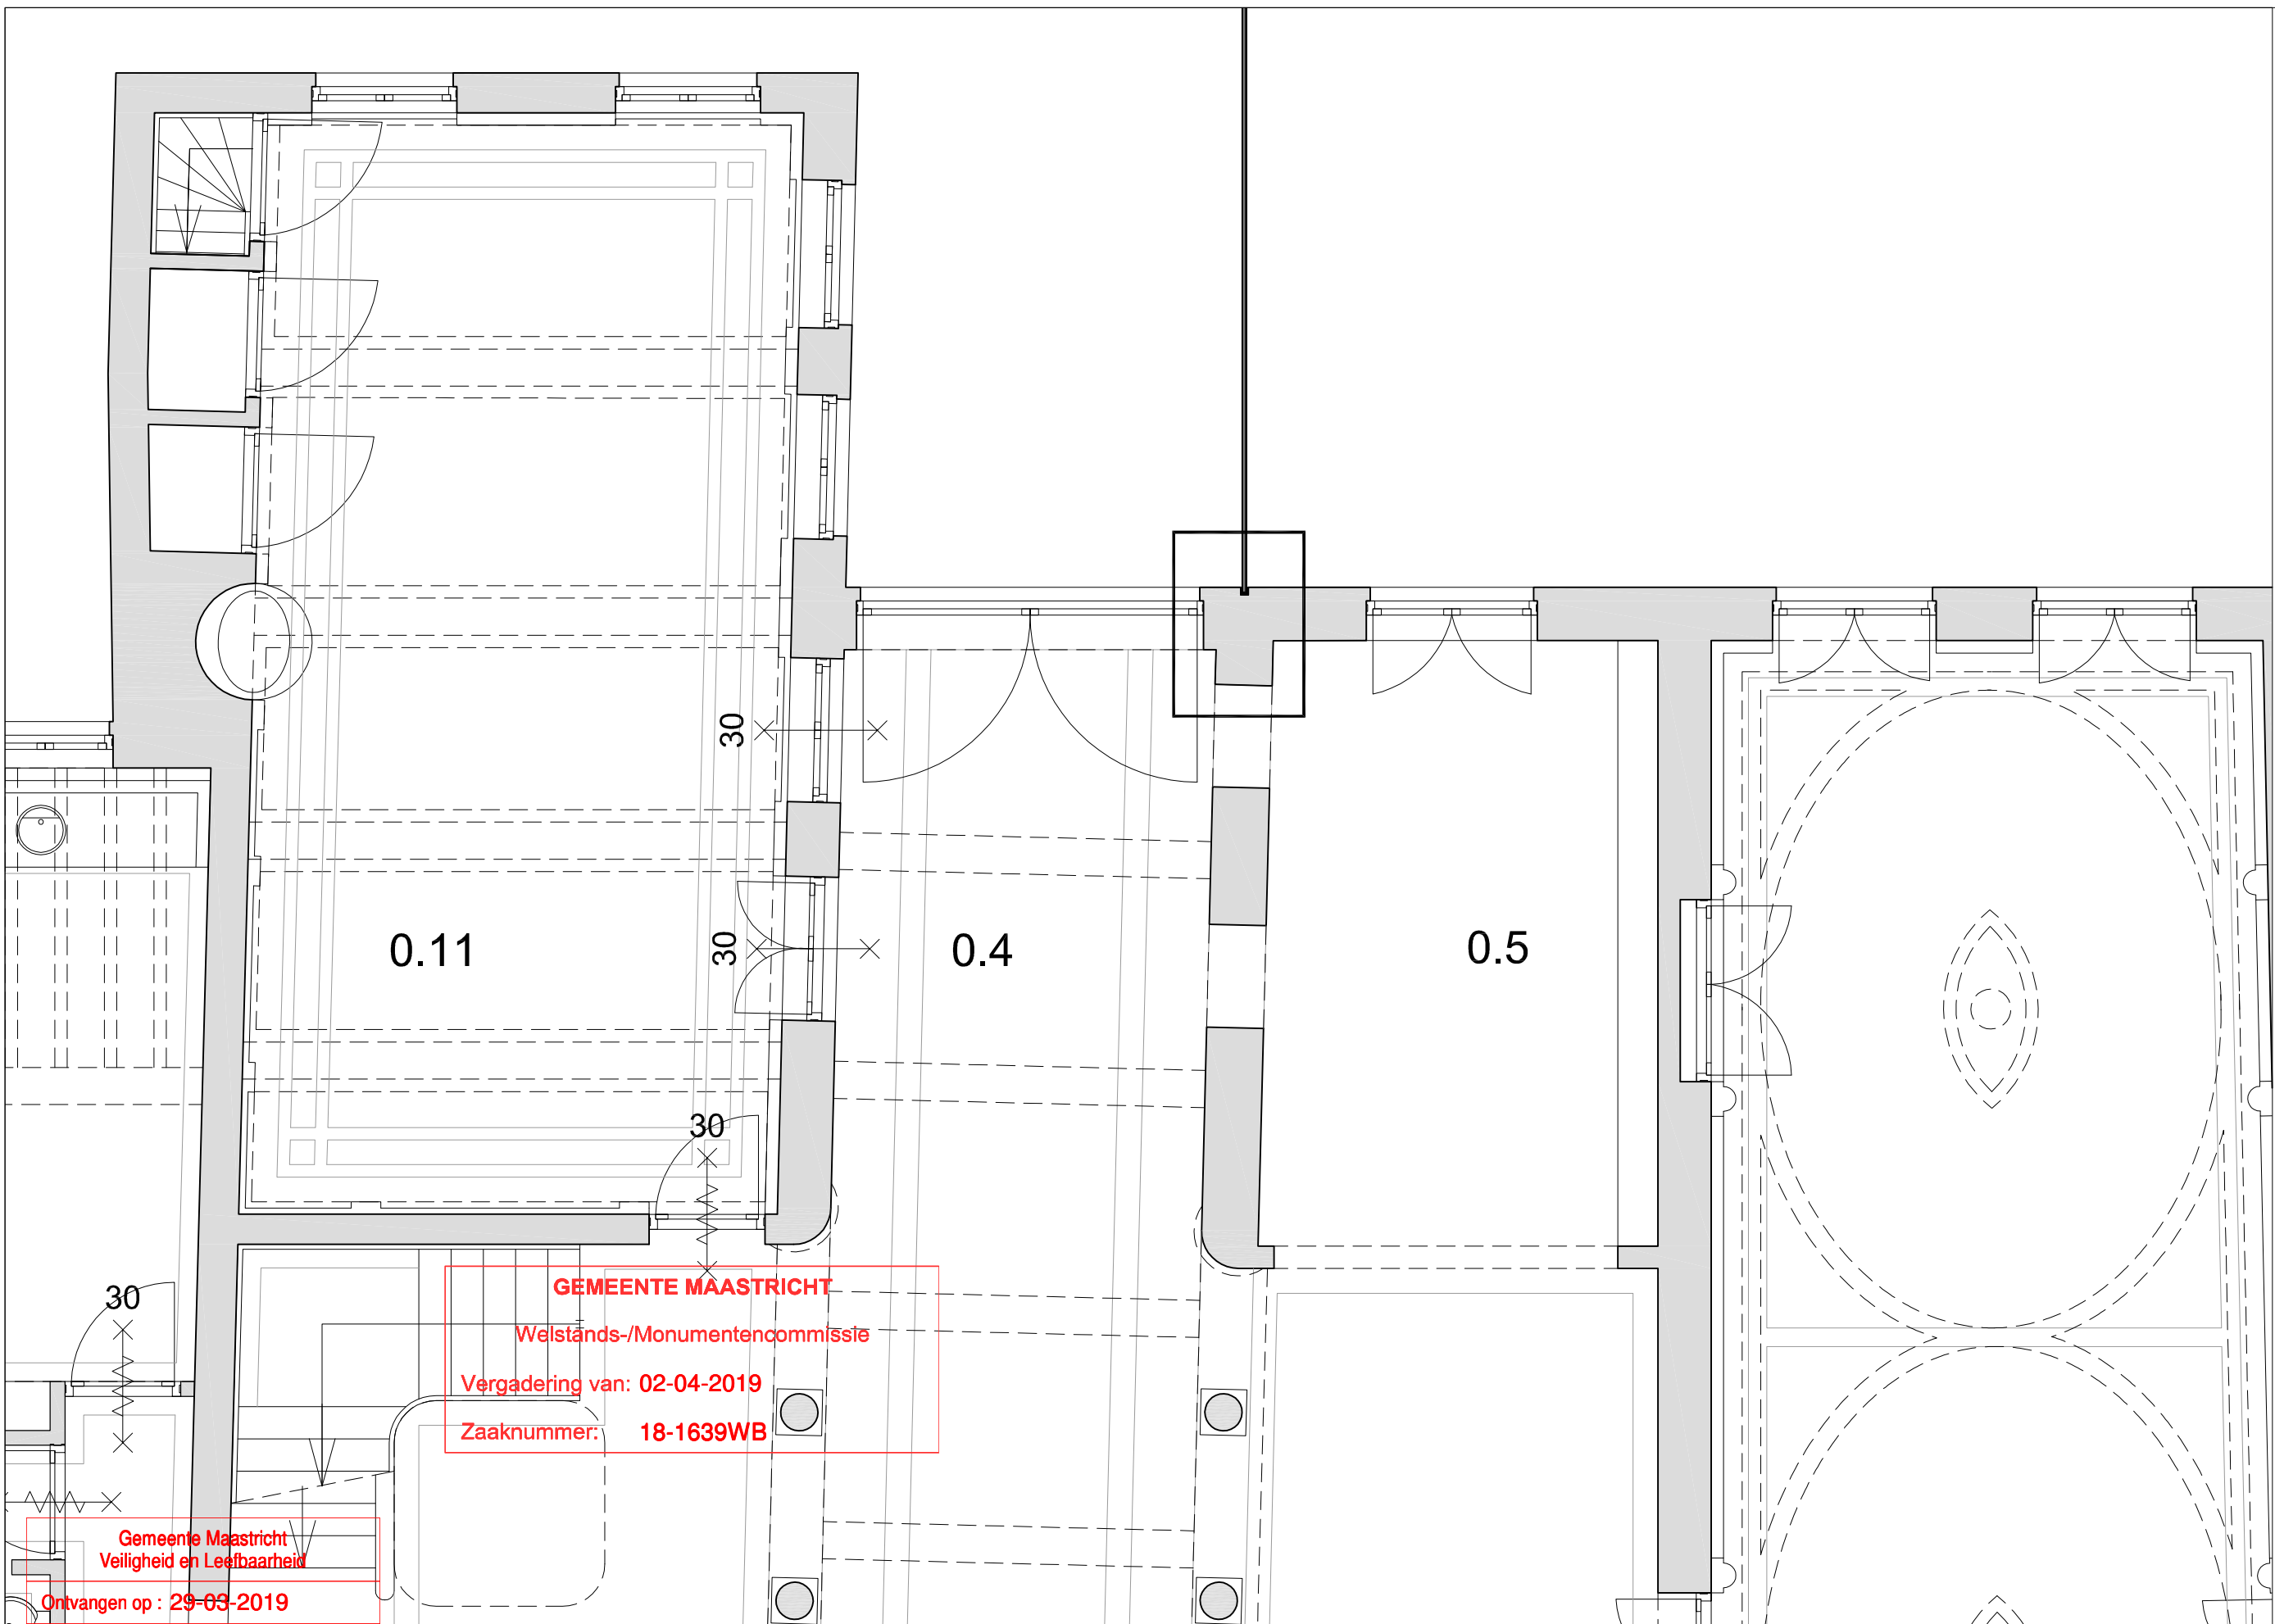

ASSOCIATED
ARCHITECTS BV

Fort Willemweg 13
6219 PA MAASTRICHT
T +31(0)43 350 02 34
F +31(0)43 325 52 36
E info@ama-group.info
www.ama-group.info

A3 - 1:50


BEGANE GROND - MONUMENT - NIEUWE TOESTAND

B R E E A M . N L
E X P E R T S
I N D U U R Z A A M B O U W E N

glas in U profiel

ASSOCIATED
ARCHITECTS BV

Fort Willemweg 13
6219 PA MAASTRICHT
T +31(0)43 350 02 34
F +31(0)43 325 52 36
E info@ama-group.info
www.ama-group.info

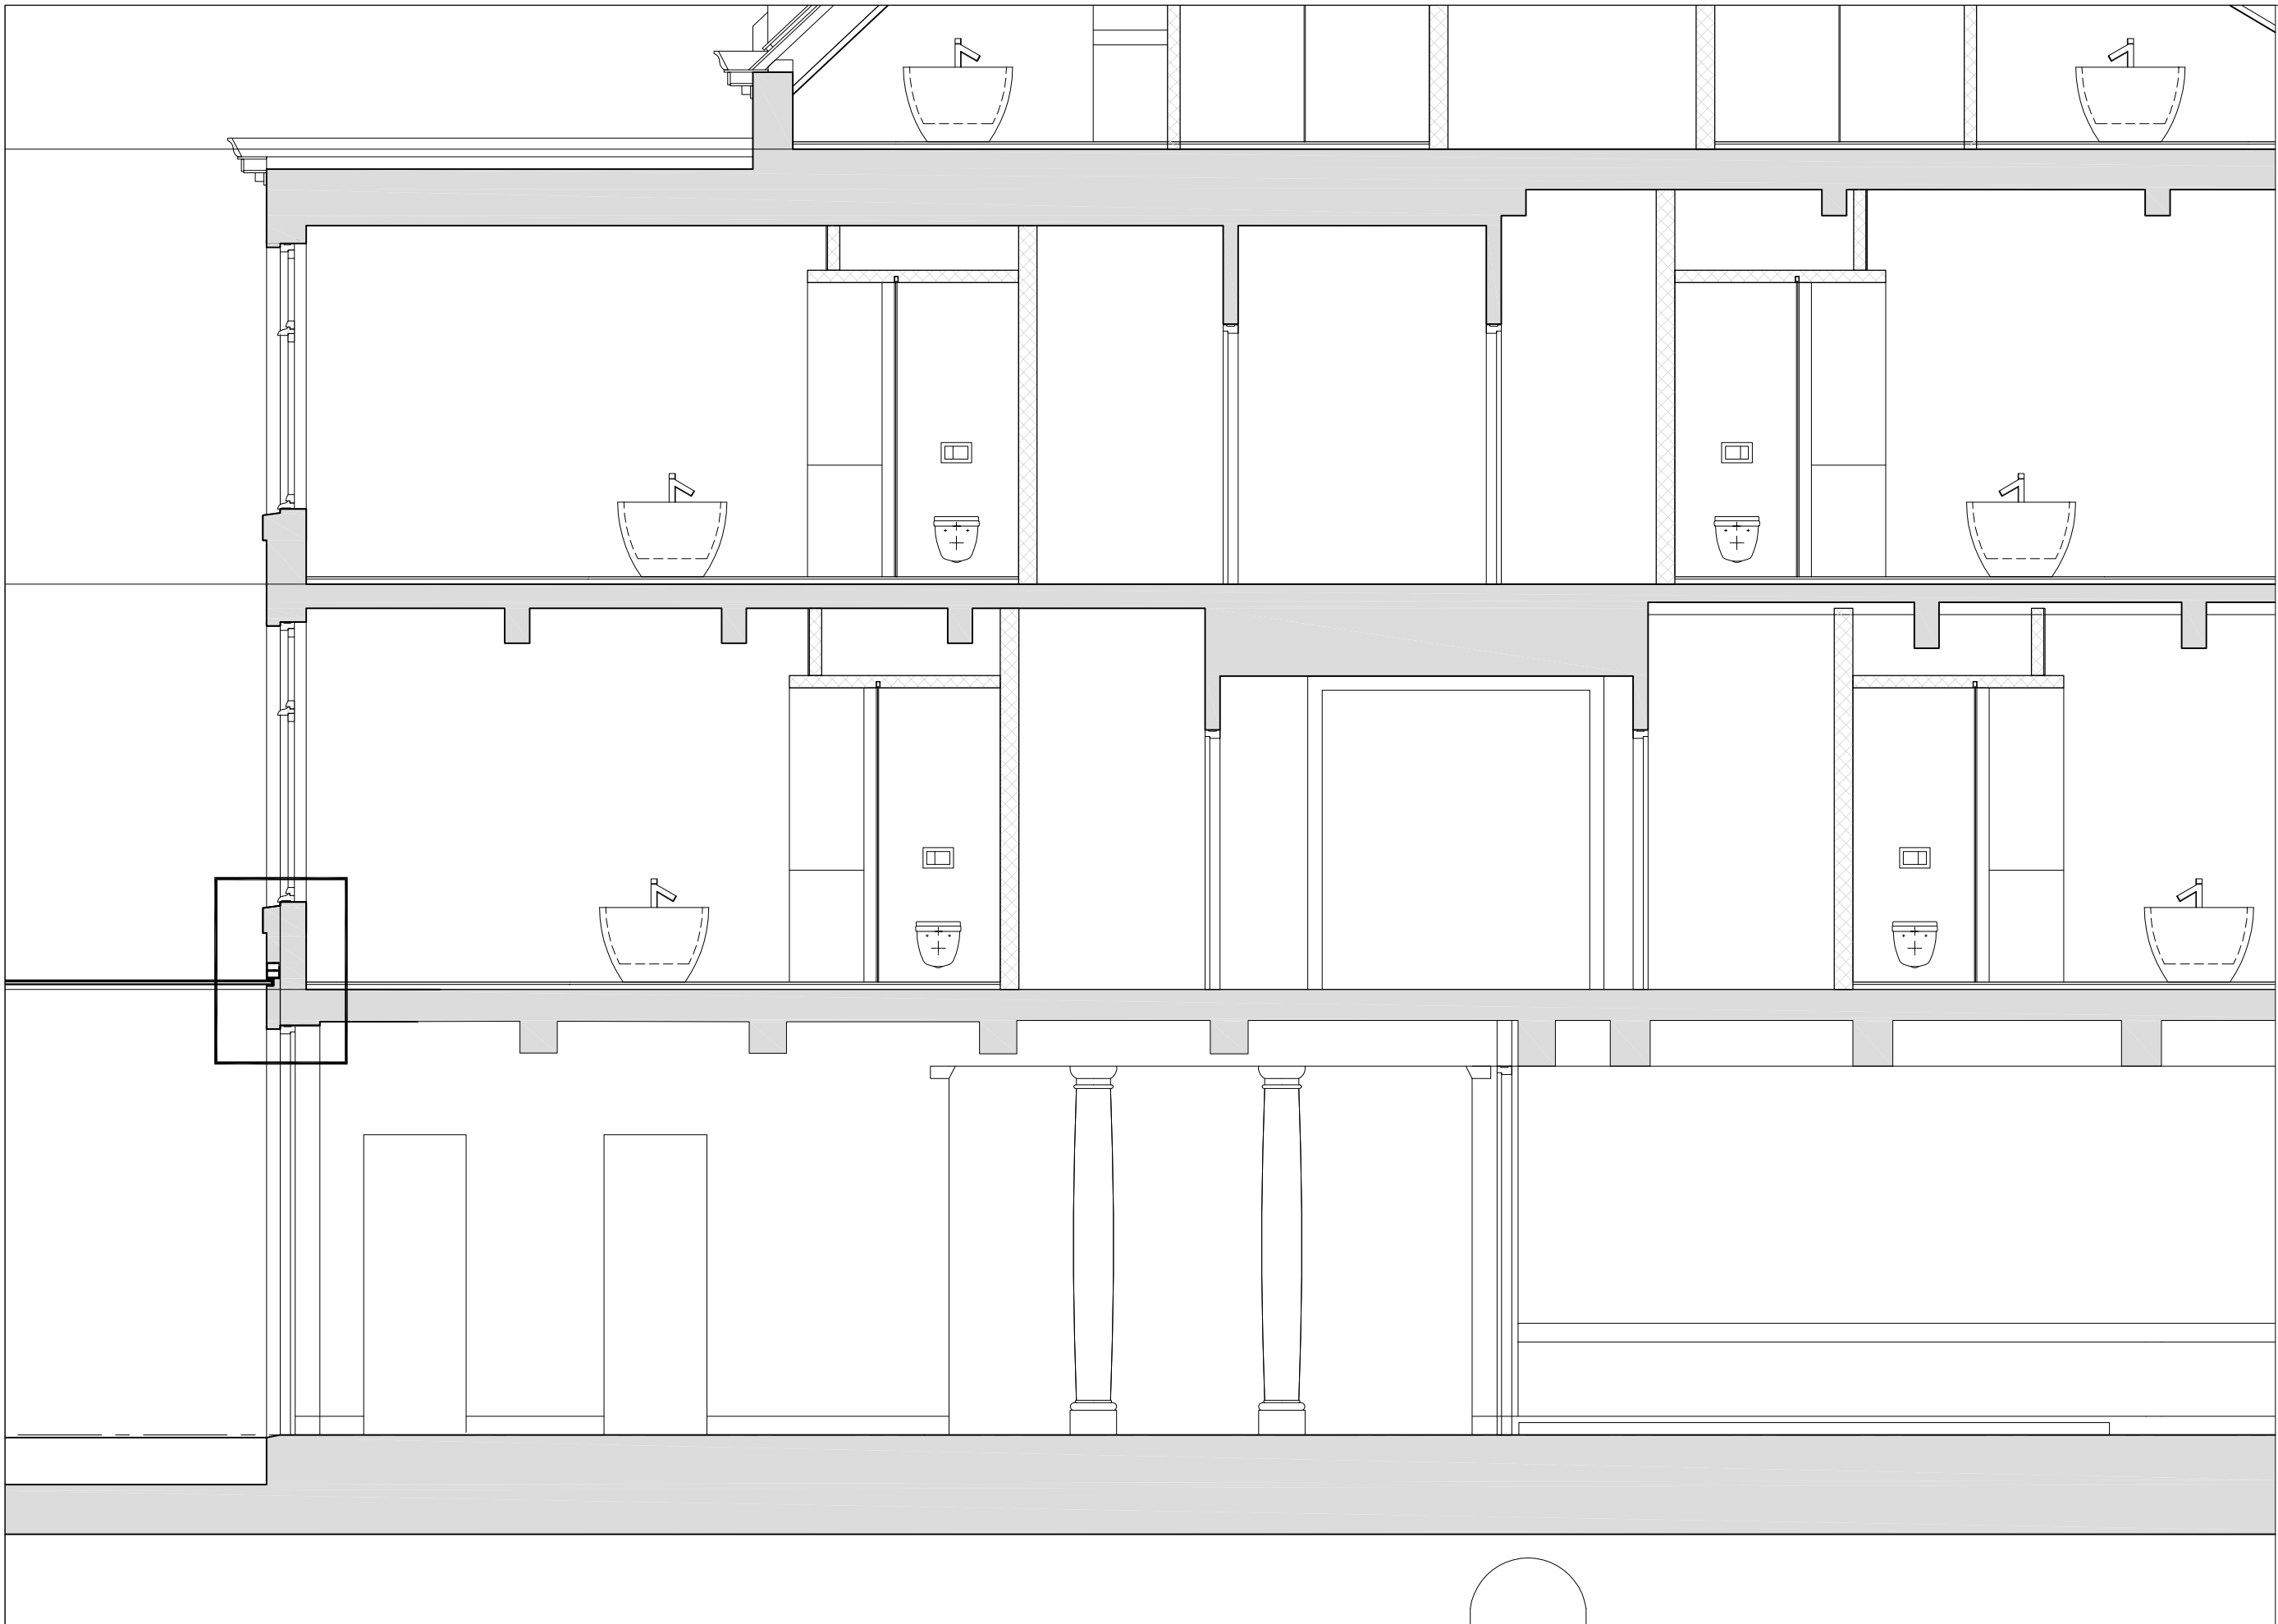

ASSOCIATED
ARCHITECTS BV

Fort Willemweg 13
6219 PA MAASTRICHT
T +31(0)43 350 02 34
F +31(0)43 325 52 36
E info@ama-group.info
www.ama-group.info

loodervanger opzetten
tegen bestaande vertinlaag
metselwerk aanhelen en
stucadoren i.a.o. bestaand
stalen hoekprofiel

glazen dak in U profiel