
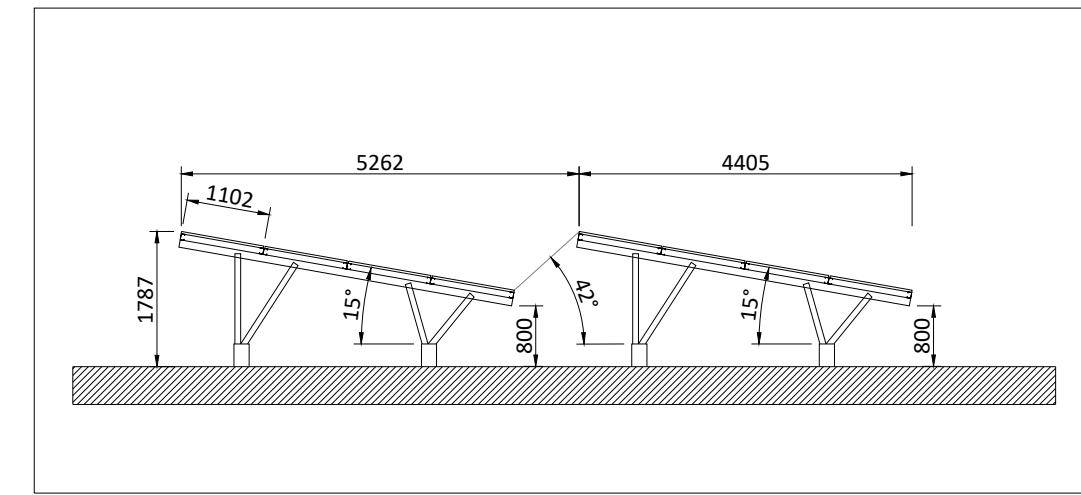


Esper Loop (Laarbeek)_Proposed_Layout

Oppervlakte 181.147 m2 (18.12 hectares)

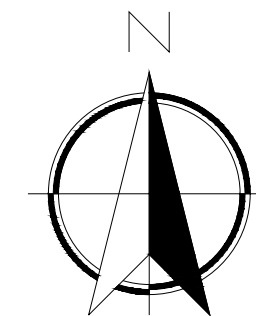

Schaal 1:100

	Kadastrale grenzen
	Entree
	Hekwerk
	Rij met PV panelen
	Ruimte voor gebouwen
	Ruimte voor Inverter Station
	Toegangsweg
	Bomen
	Toegangspoort
	Beveiligingscamera
	Duiker

Revisions:

1	30/07/20	Various changes	DA
Rev	Date	Comments	Dwn Chkd

DA			12.06.20
DRAWN	CHECKED	APPROVED	DATE

PROJECT NAME & ADDRESS:
Location: Putweg 2, Beek en Donk
The Netherlands

NOTES:
- 500 Wp modules
-
-
-
-

Paper Size:	Scale:	Sheet:
A1	1:2000@A1	1


CAPACITY:
50,008_Modules 25.00 MWp

DRAWING TITLE:
Esper Loop (Laarbeek)_Proposed_Layout

DRAWING NUMBER: LSV_01	STATUS: Preliminary
---------------------------	------------------------

lightsourcebp

Lightsource Renewable Energy Netherlands Development B.V.
Gustav Mahlerlaan 1212, 1081 LA, Amsterdam
Tel: 085-0656 931
Email: nl.info@lightsourcebp.com
Web: www.lightsourcebp.com

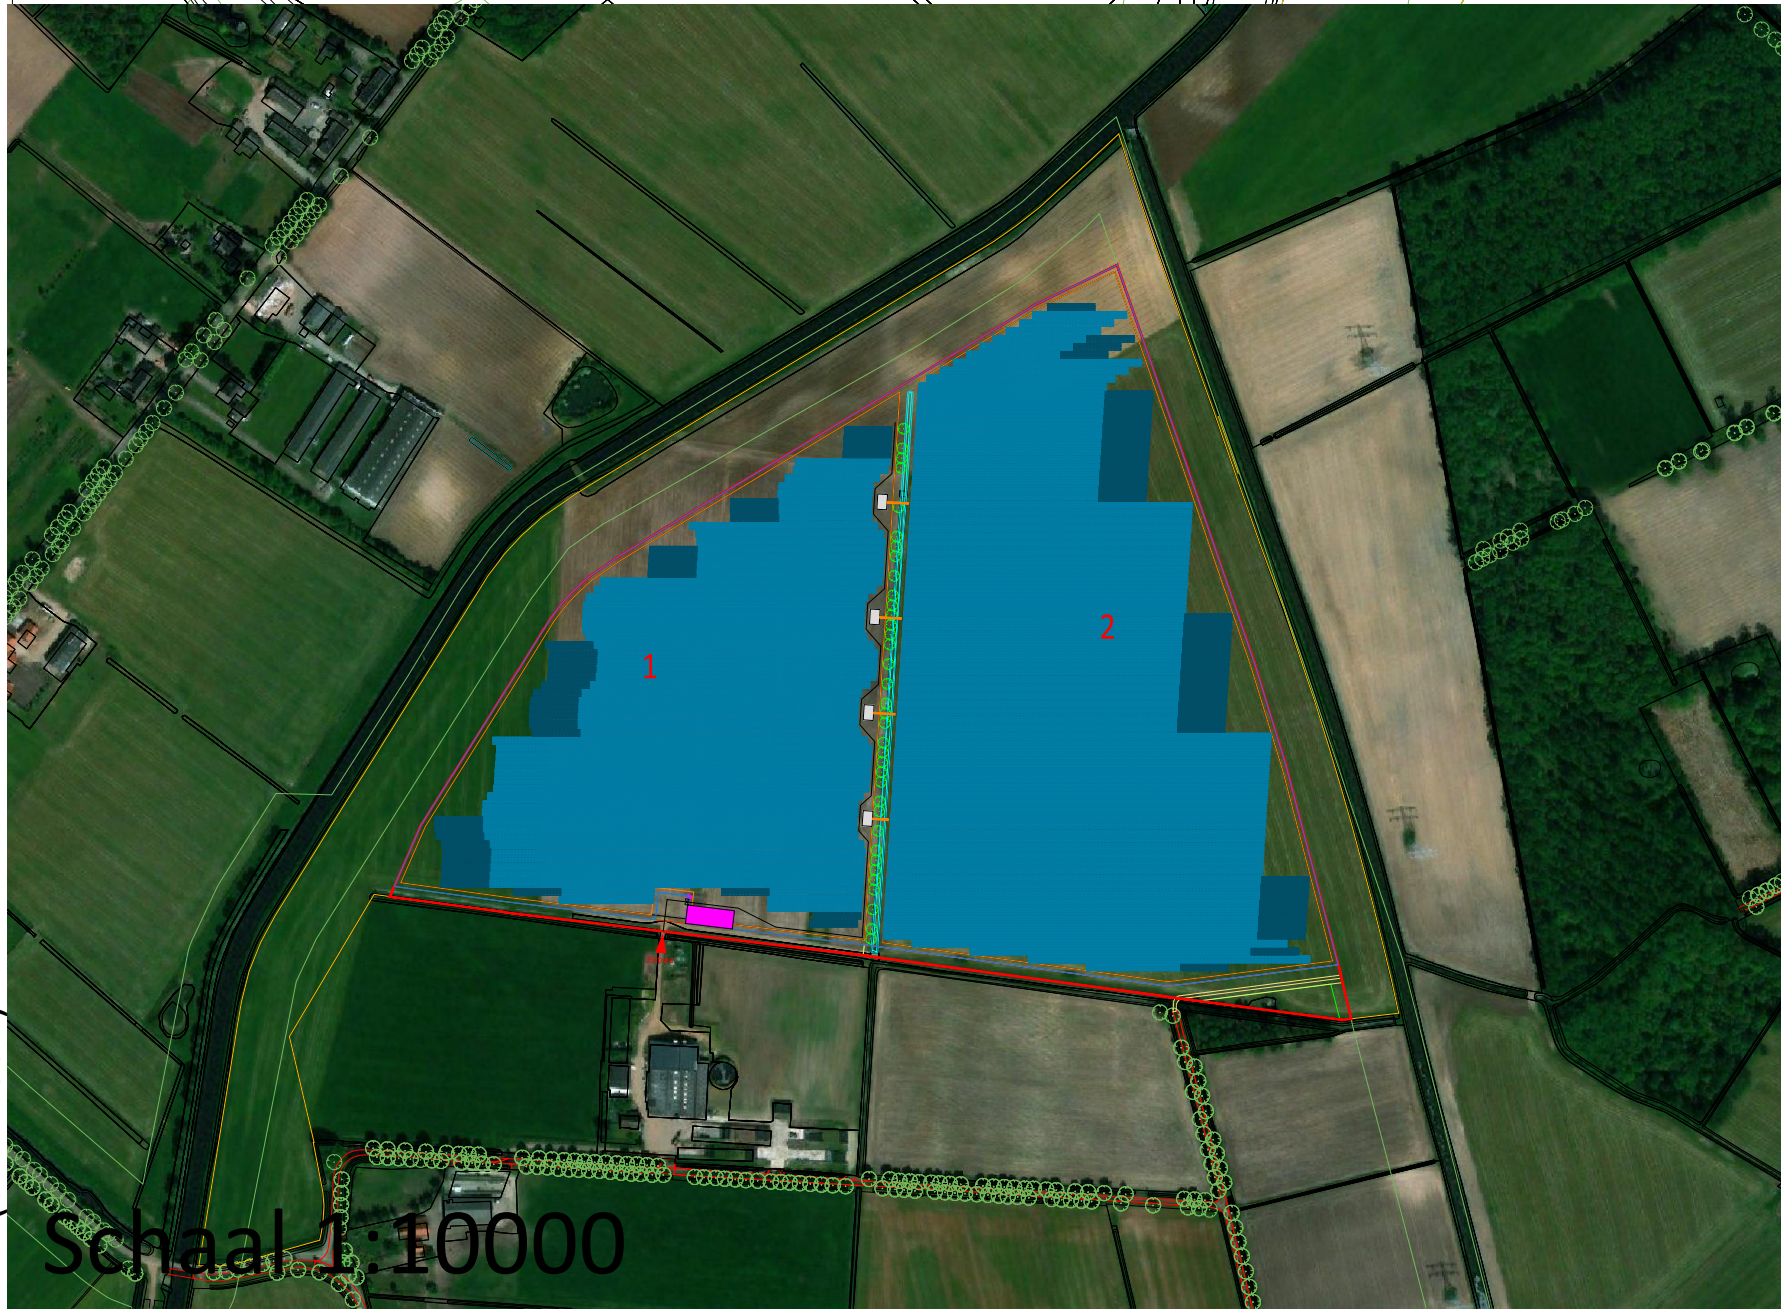

Schaal 1:10000

THIS DOCUMENT IS THE PROPERTY OF LIGHTSOURCE RENEWABLE ENERGY NEDERLAND HOLDINGS B.V.
IT IS PROHIBITED TO REPRODUCE IT FOR OTHER PURPOSES WITHOUT AUTHORIZATION IN WRITING