


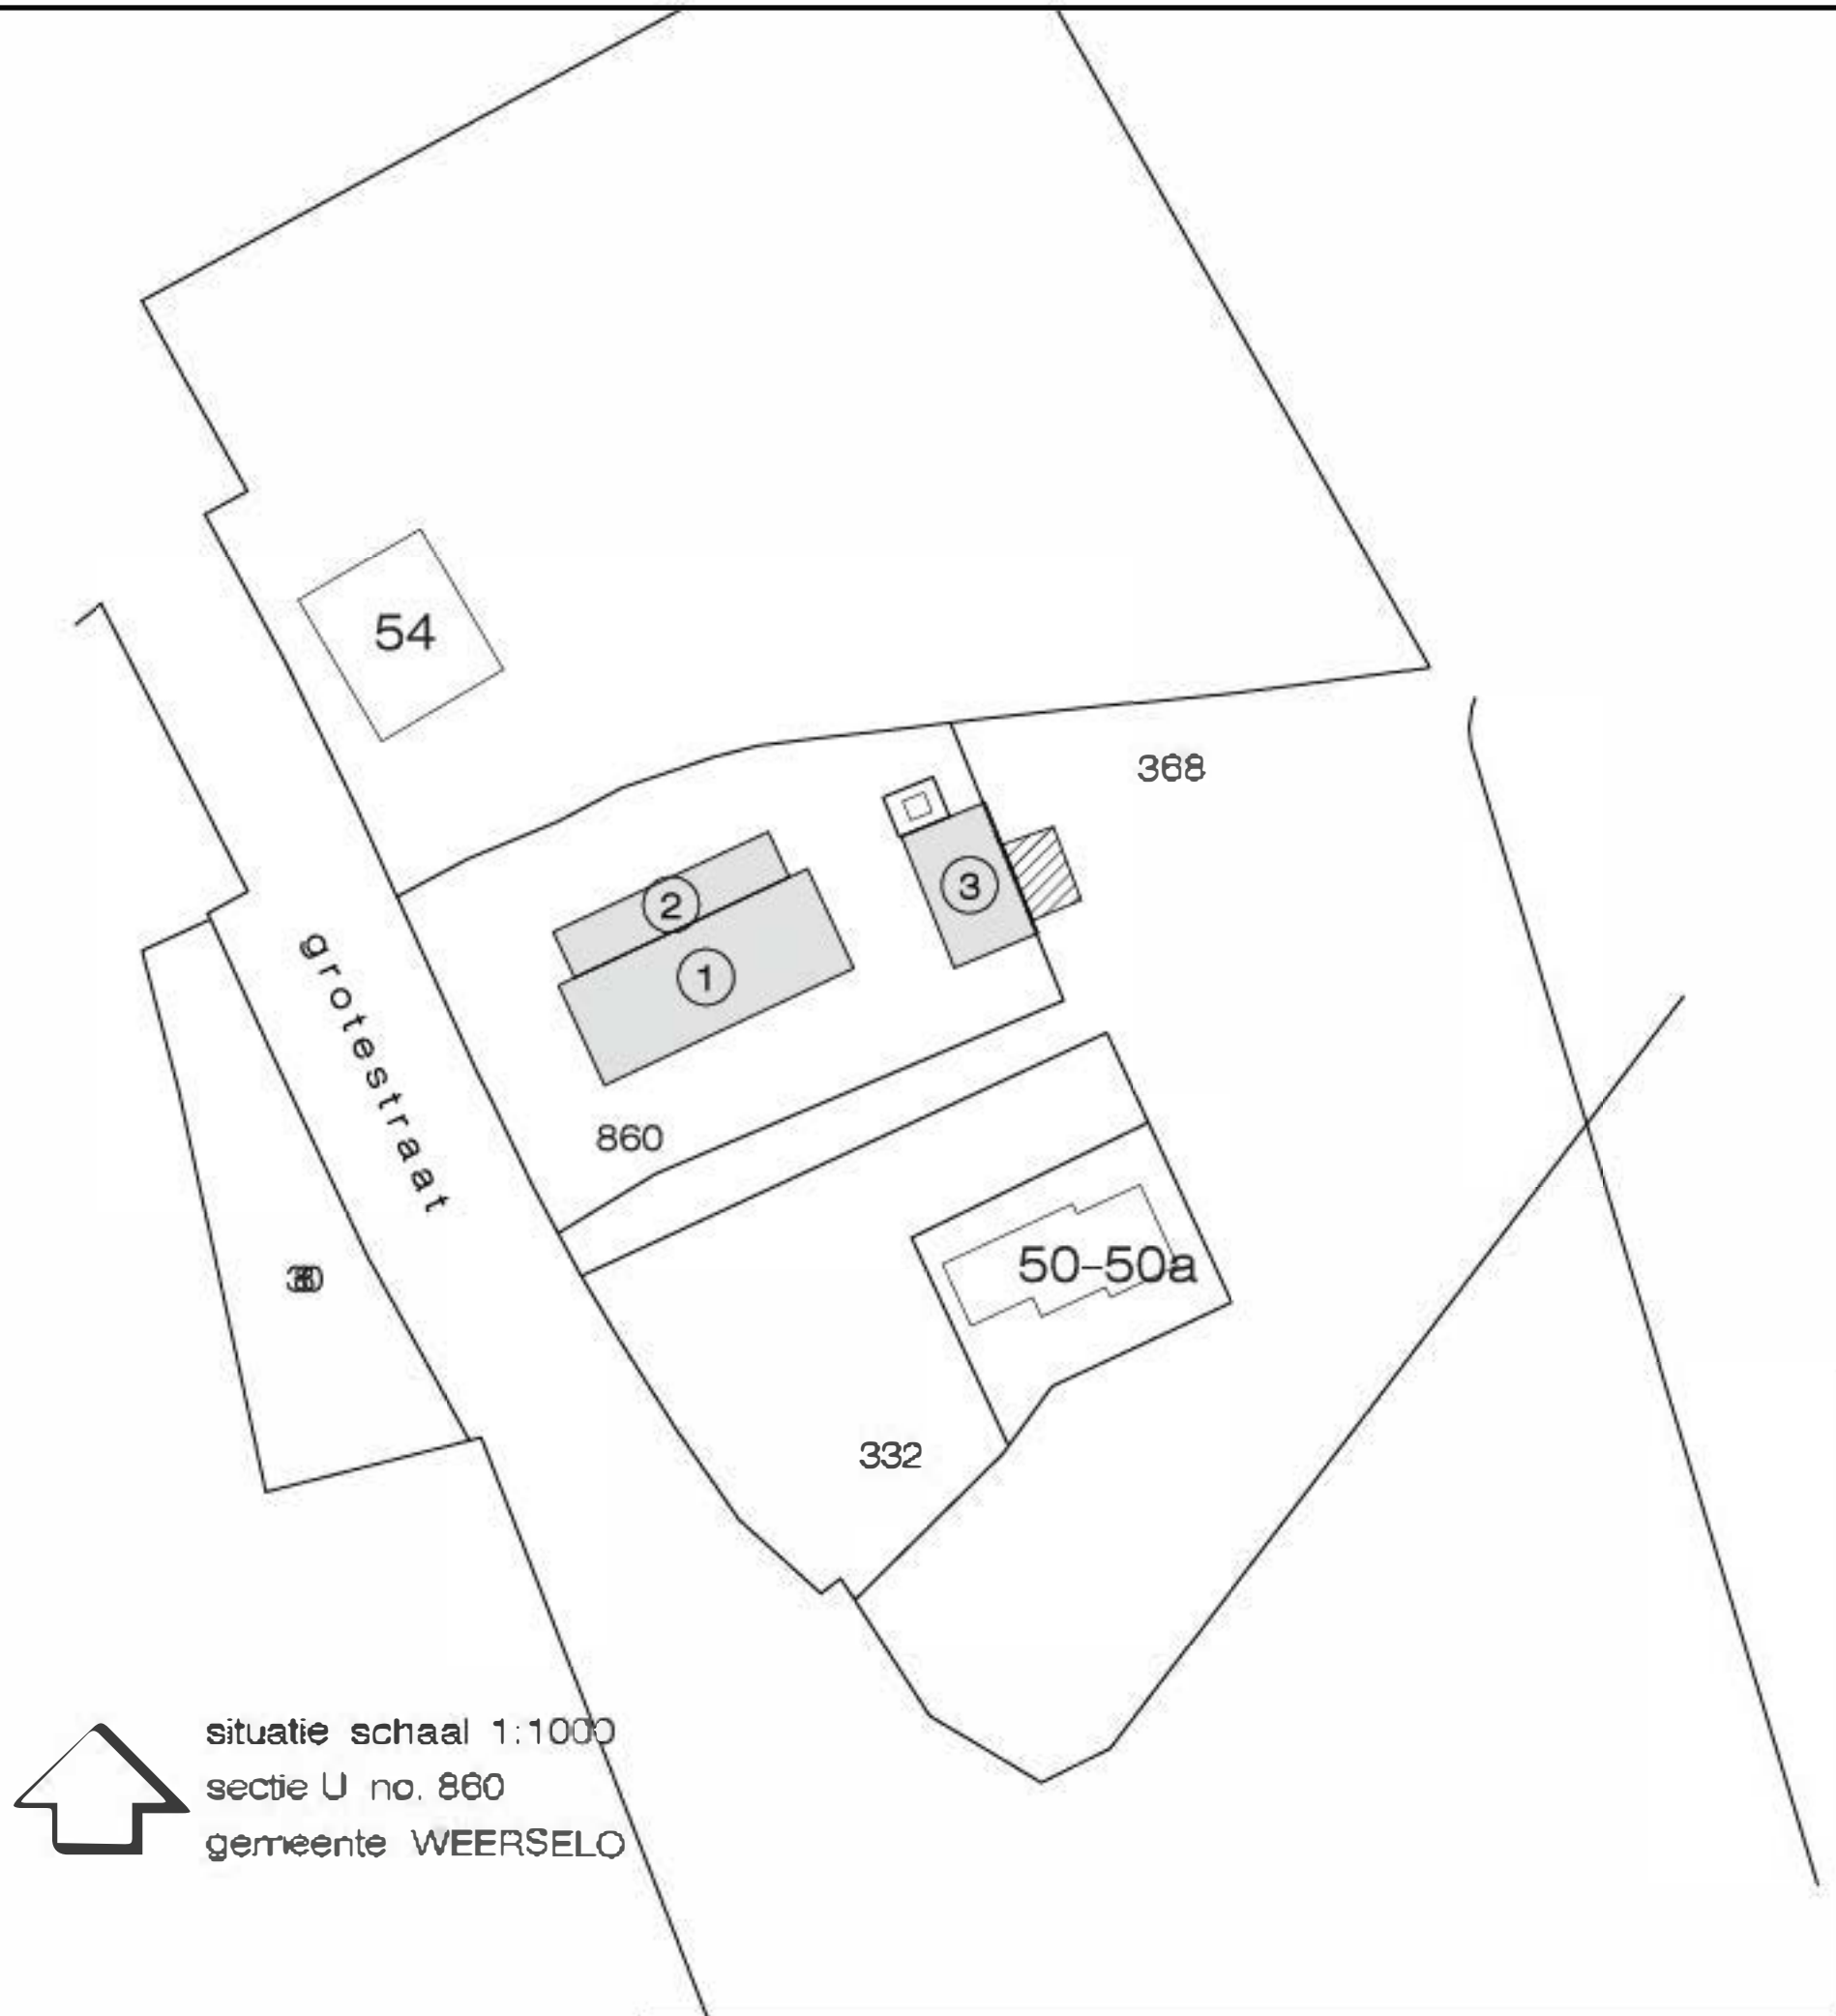

situatie schaal 1:1000
sectie U no. 860
gemeente WEERSELO

te slopen:	schuur 1	293,25 m ²
	schuur 2	58,50 m ²
	schuur 3	103,00 m ² +
		<u>454,75 m²</u>