
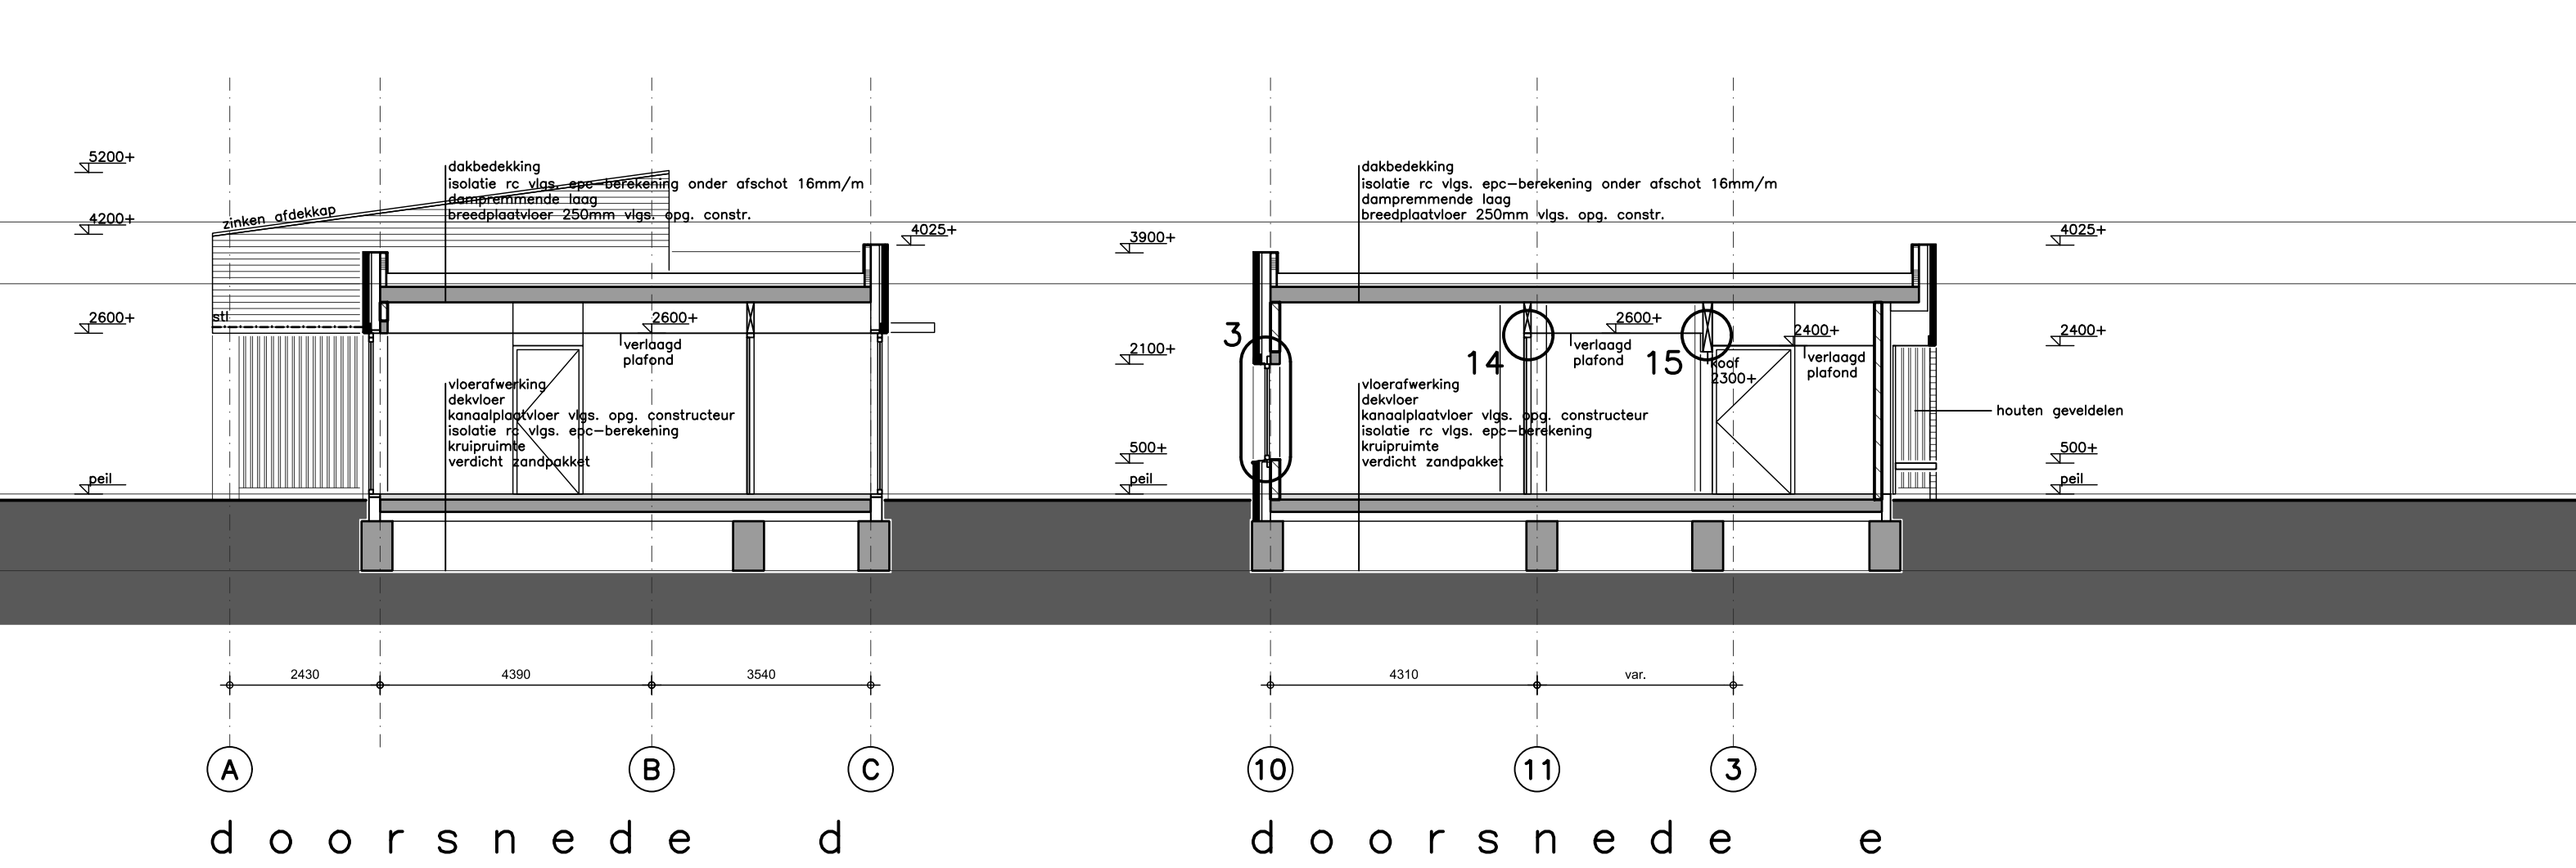
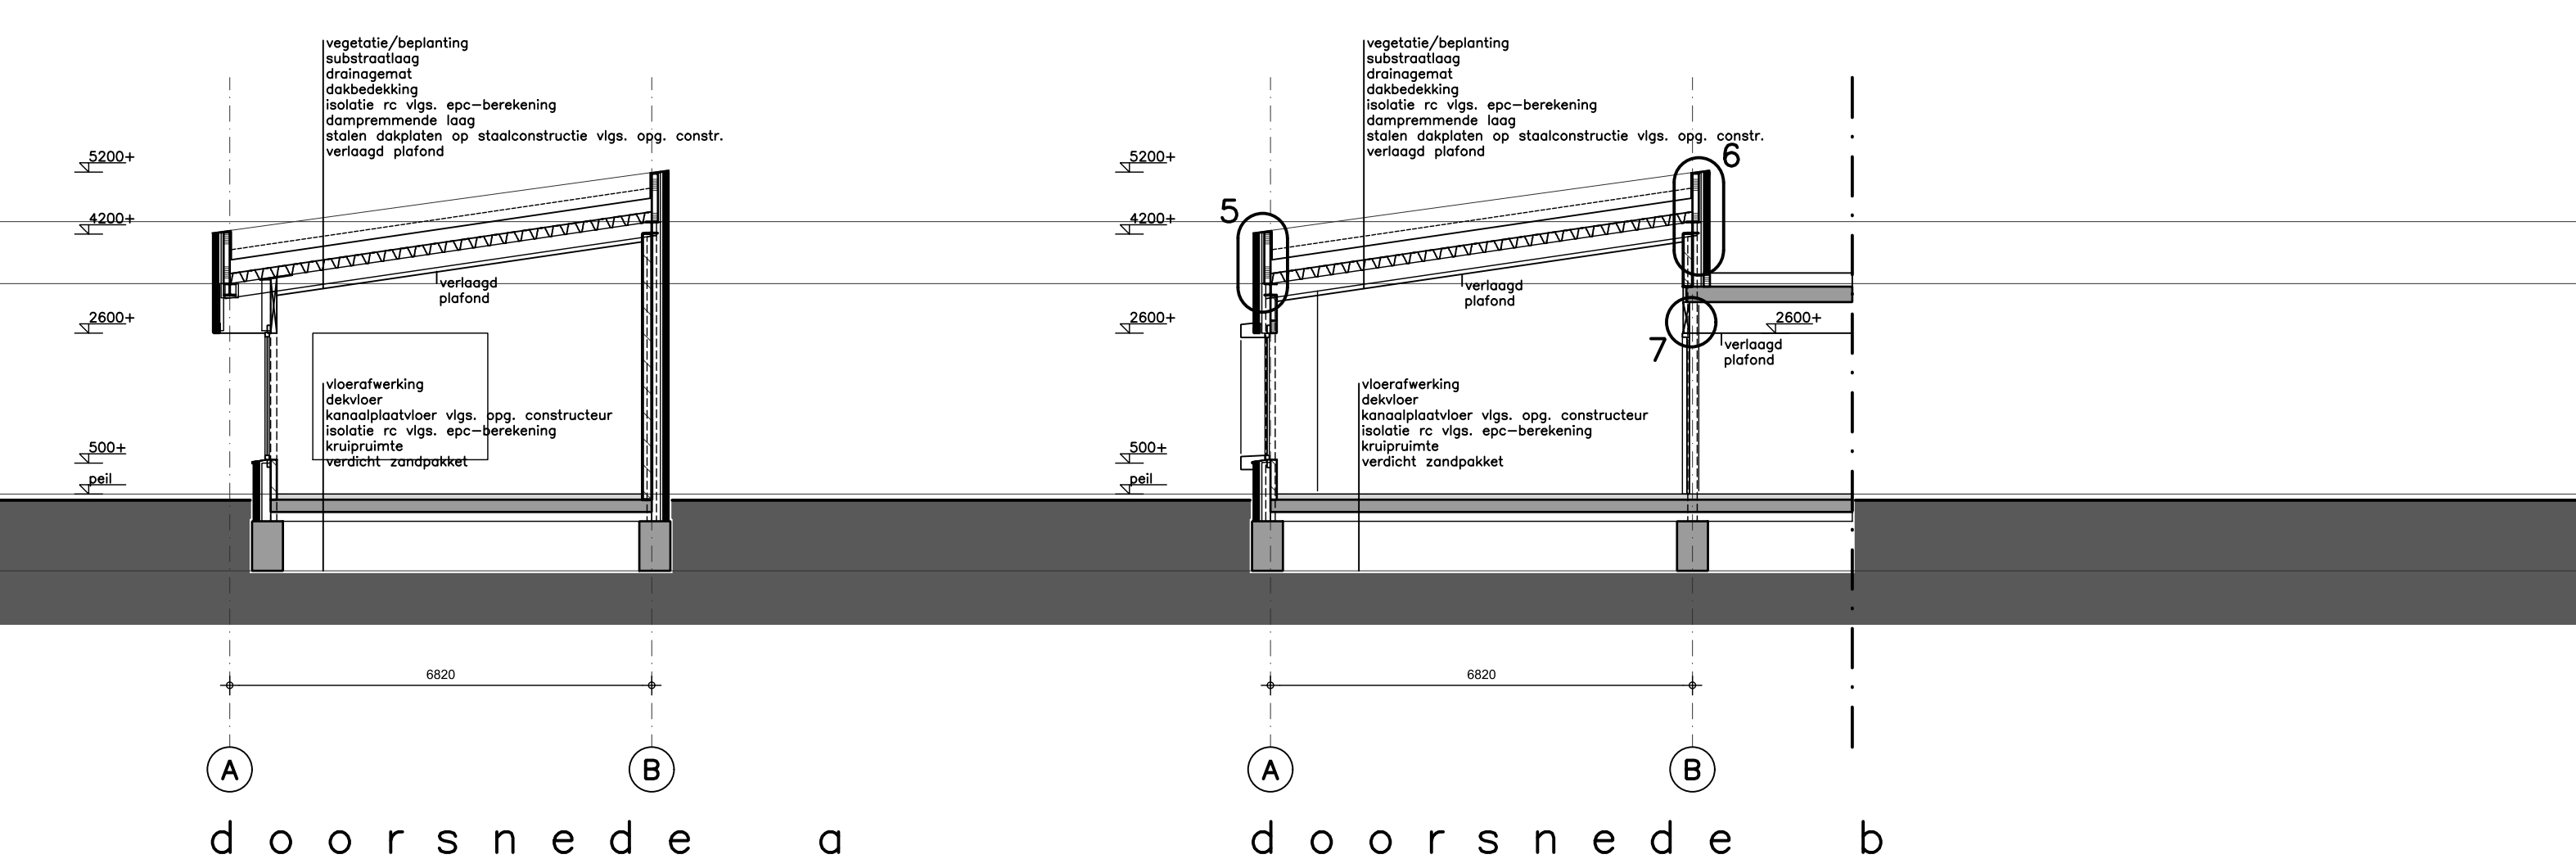
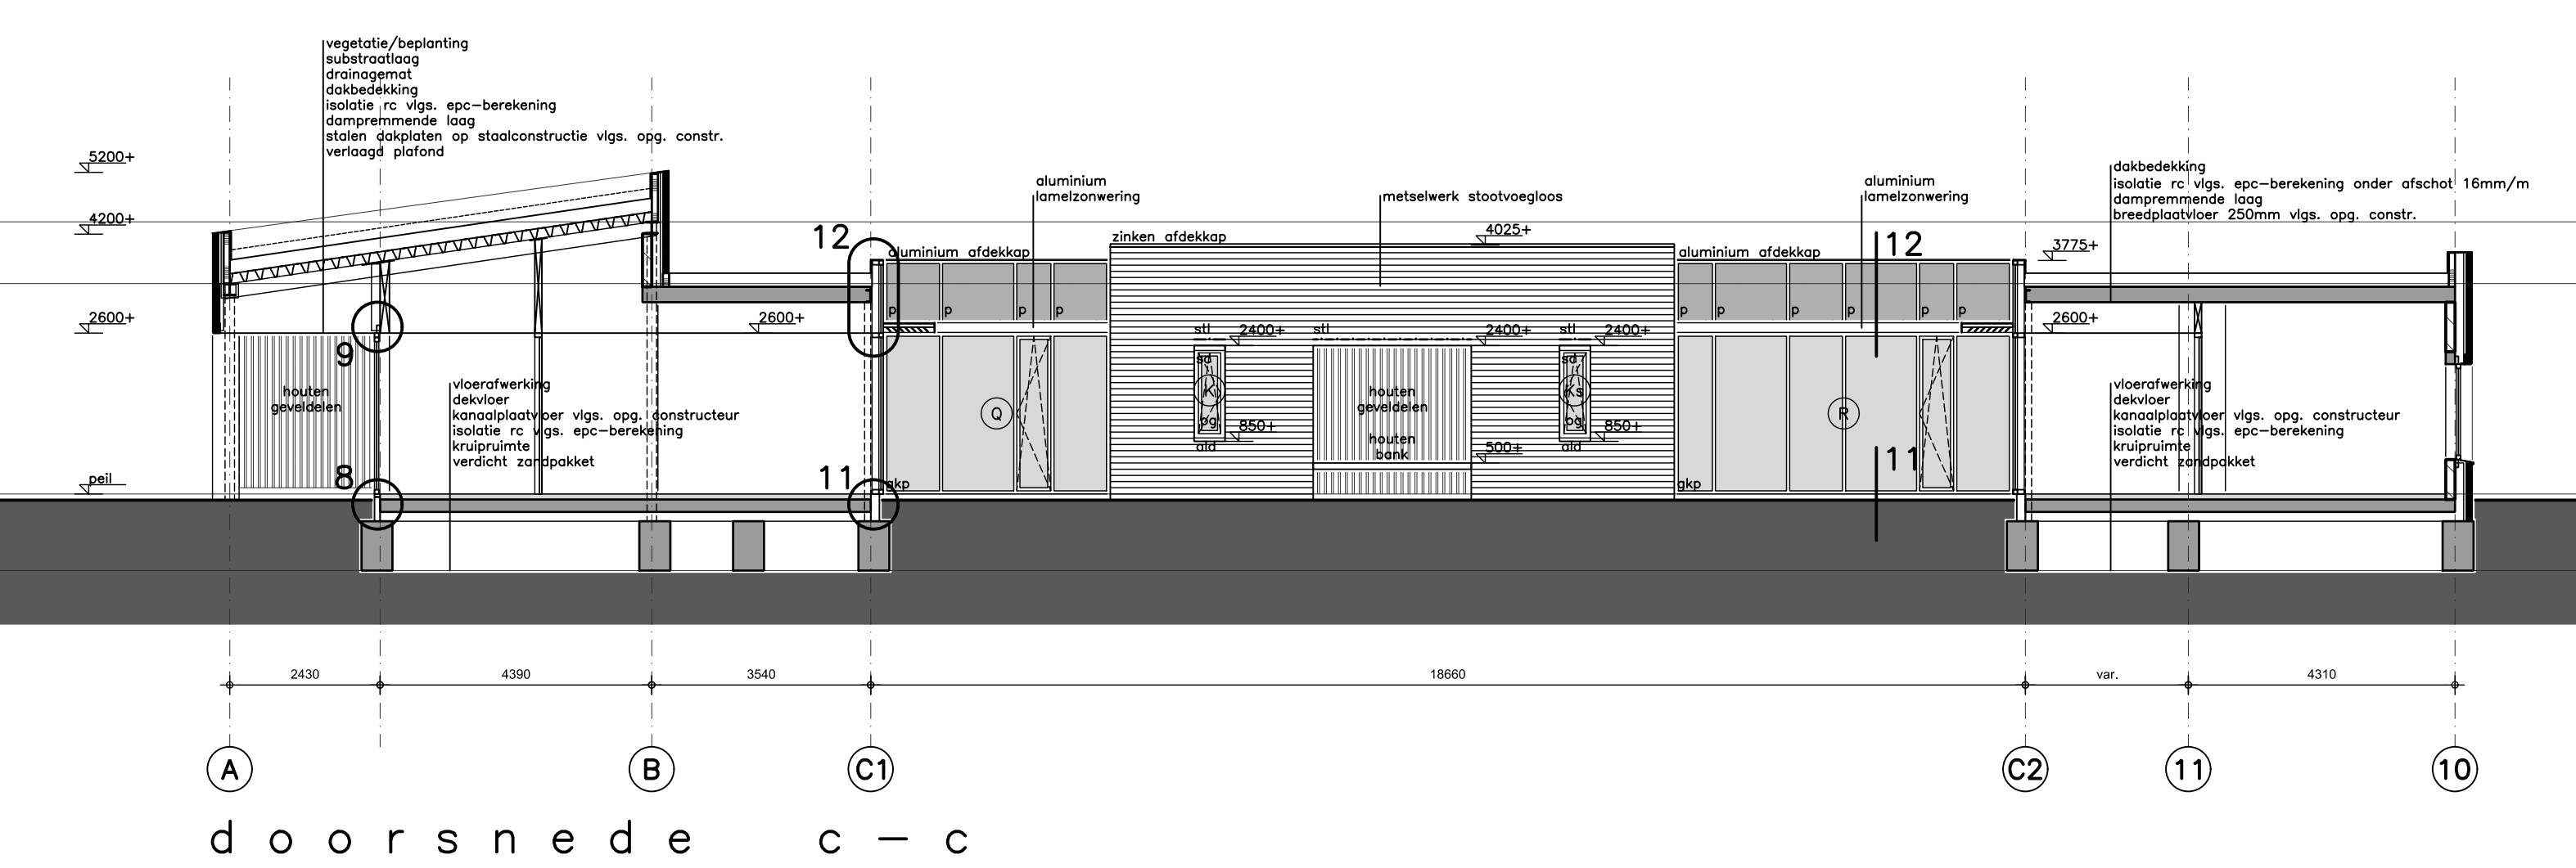
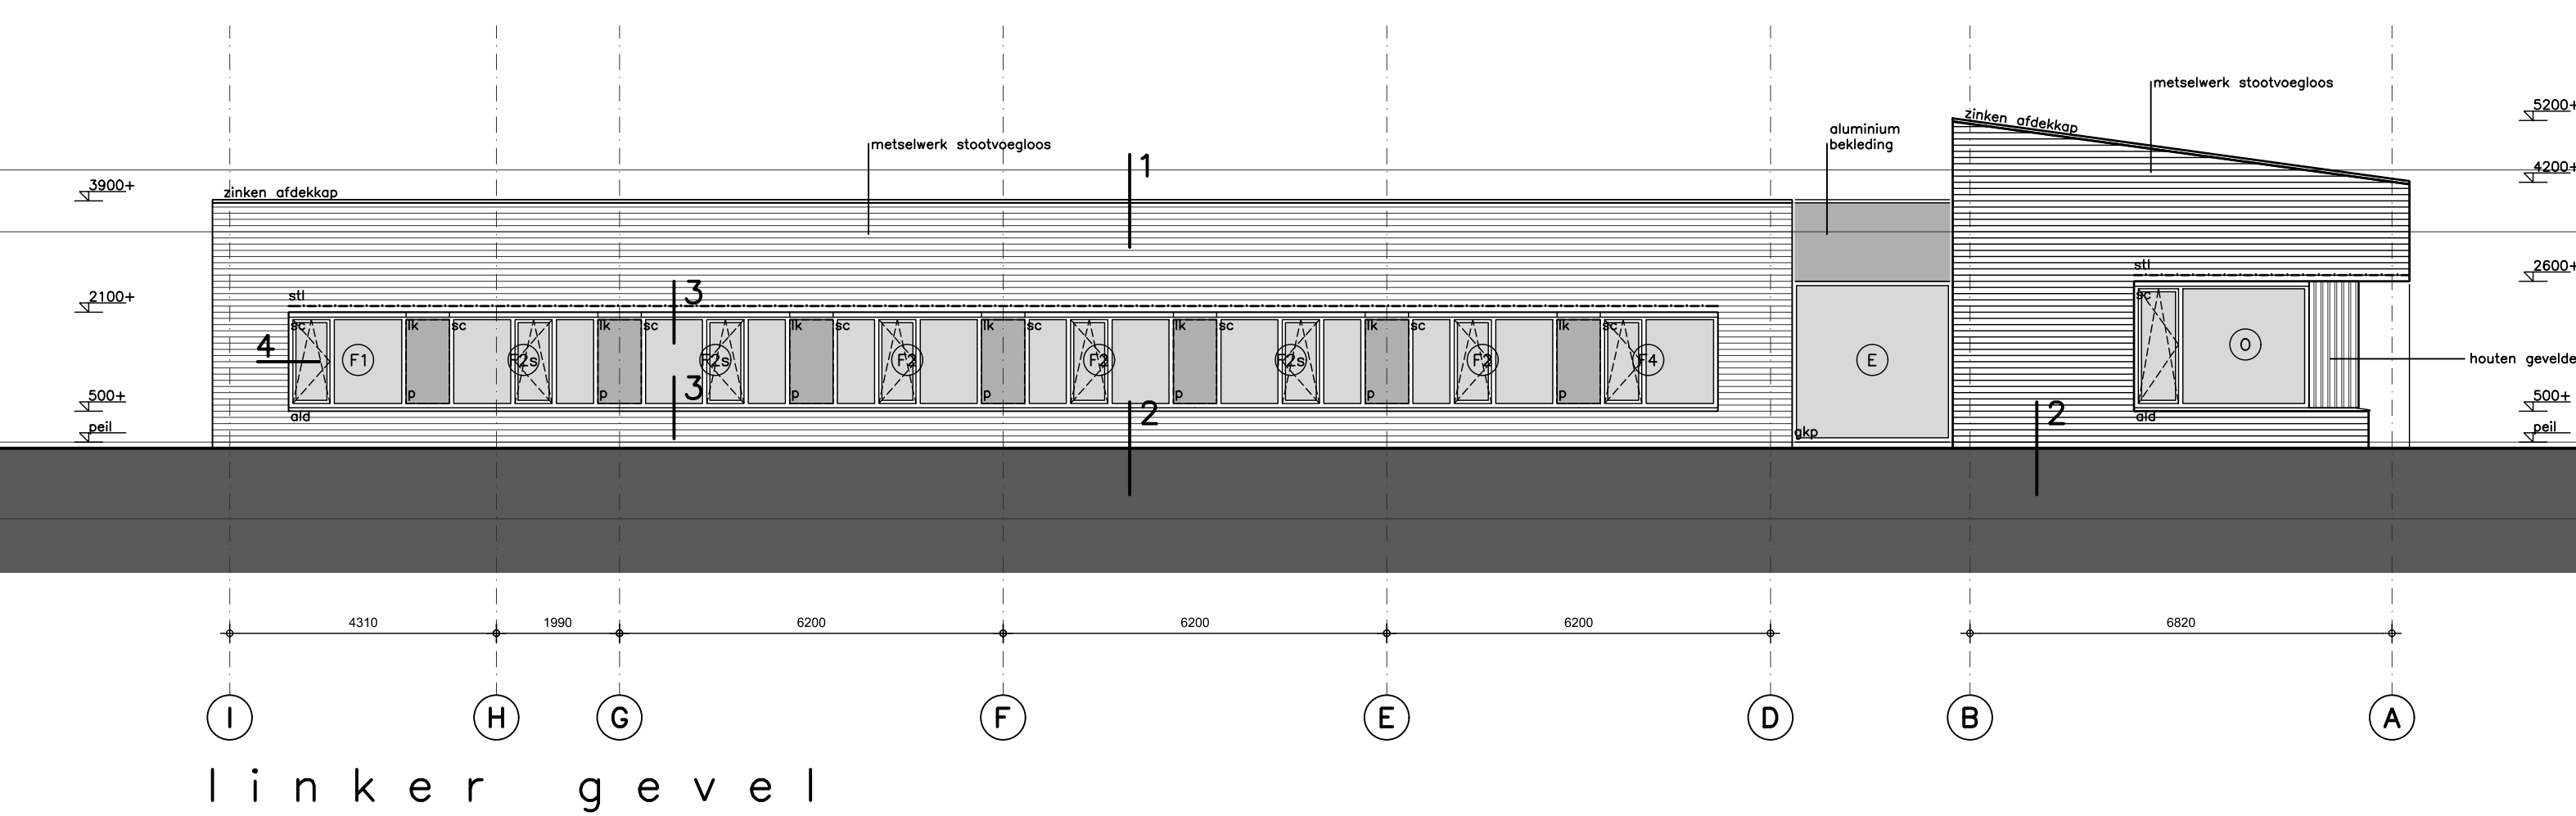


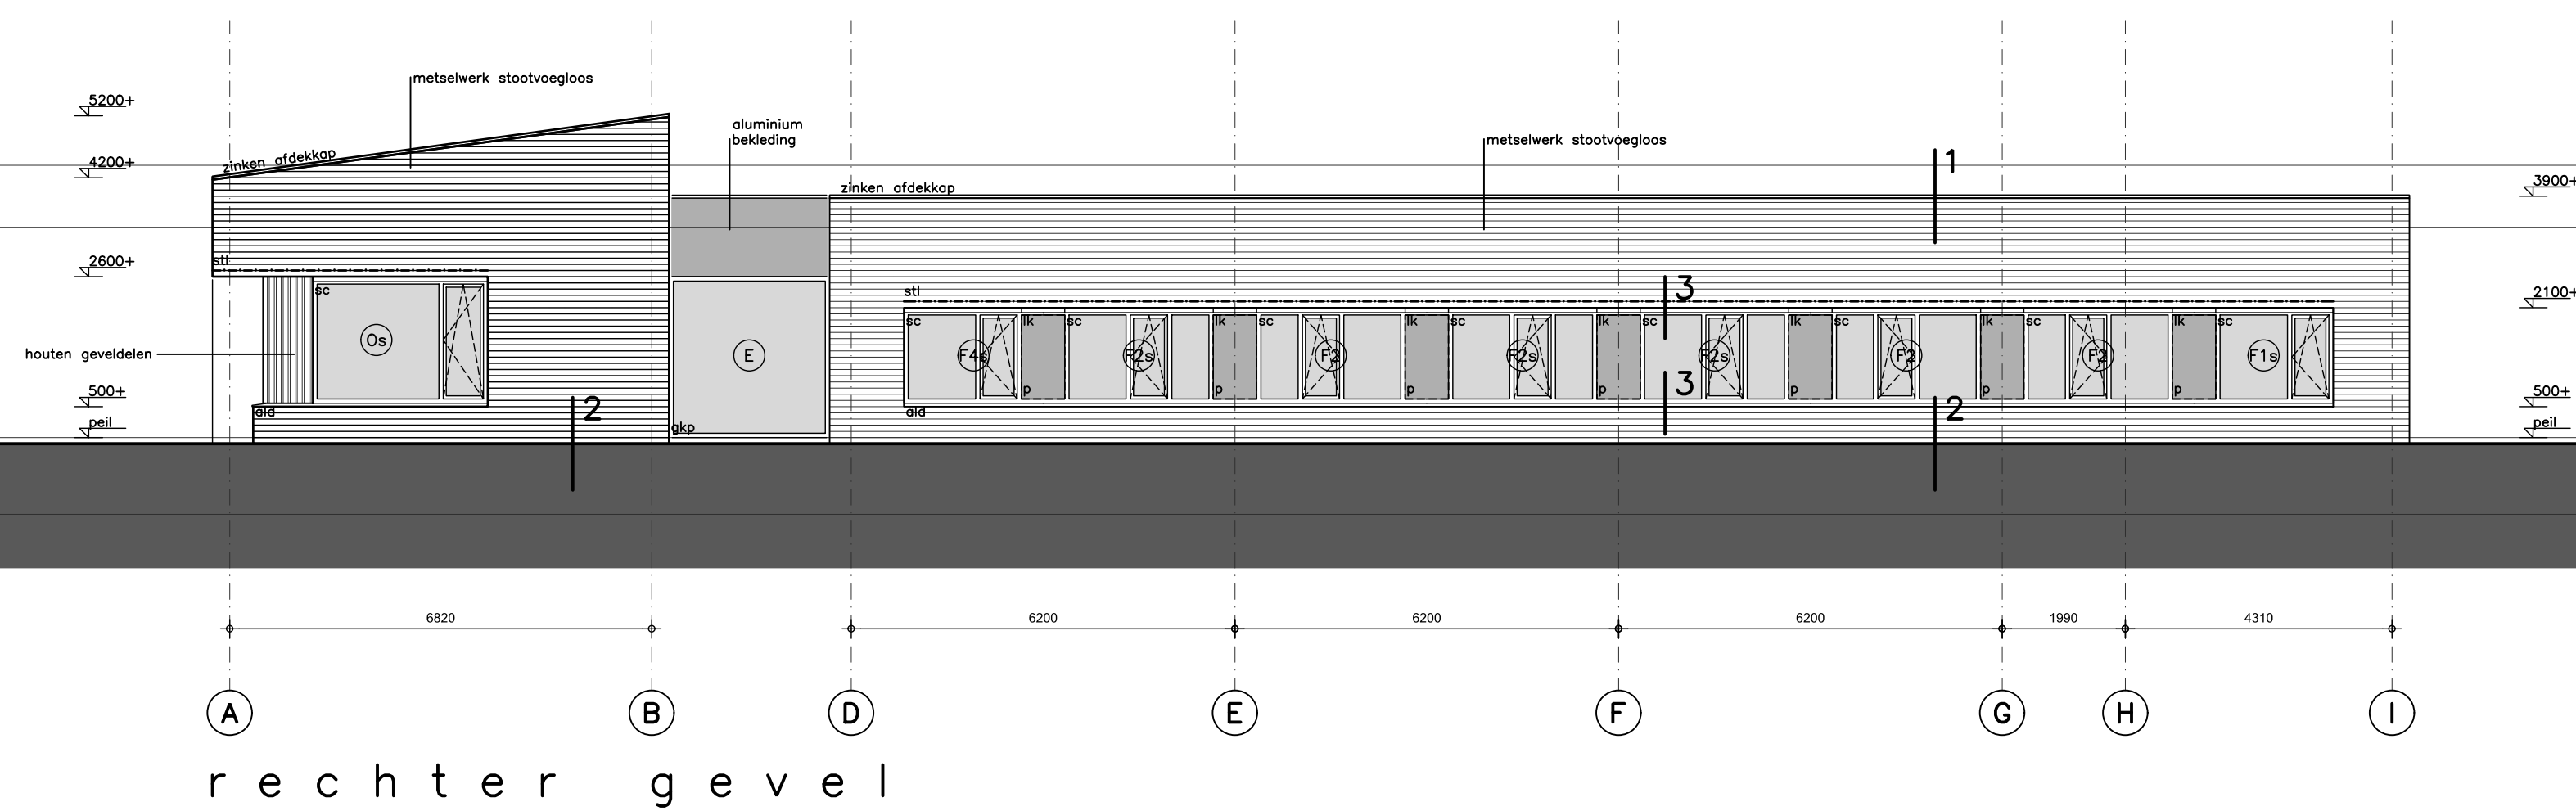

Coonen | architecten

CA

Houtstraat 34h  
6702 BZ Ede  
T 0475 48 45 42  
E [info@coonenarchitecten.nl](mailto:info@coonenarchitecten.nl)  
I [www.coonenarchitecten.nl](http://www.coonenarchitecten.nl)

---

parc plana geleen  
bestektekening gebouwtipe C  
gevels en deursgeden

zuyderland zorgcentra bv  
postbus 5500  
6130 mb sittard

|        |                                                            |      |     |
|--------|------------------------------------------------------------|------|-----|
| file   | C:\2860\tek\cad\2860\Constructs\bestek\type C\2860-b61.dwg | blad | b6  |
| schaal | 1:100                                                      |      |     |
| datum  | 010318                                                     | plan | 286 |

