


PROFIELNR. 3

N.A.P. -4.00

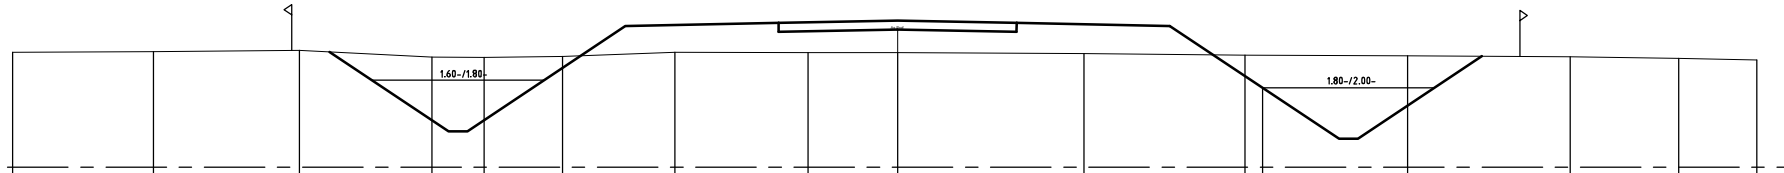

Hoogte van het terrein t.o.v. NAP	-0.96	-0.96	-0.91	-1.09	-1.10	-1.07	-0.96	-0.97	-0.97	-1.03	-1.05	-1.08	-1.17	-1.16
Afstand tot het nulpunt	-29.54	-16.88	-15.82	-12.32	-10.93	-8.86	-5.89	-2.32	0.00	6.79	13.49	17.79	20.66	22.23
Nieuwe hoogte terrein t.o.v. NAP			-0.91	-0.95	-1.10	-1.10	-0.96	-0.98	-0.97	-1.00	-1.05	-1.07	-1.10	-1.16
Afstand tot het nulpunt			-6.83	-5.03	-3.20	-3.35	-1.70	-3.15	0.00	3.15	7.20	8.66	15.66	18.66