




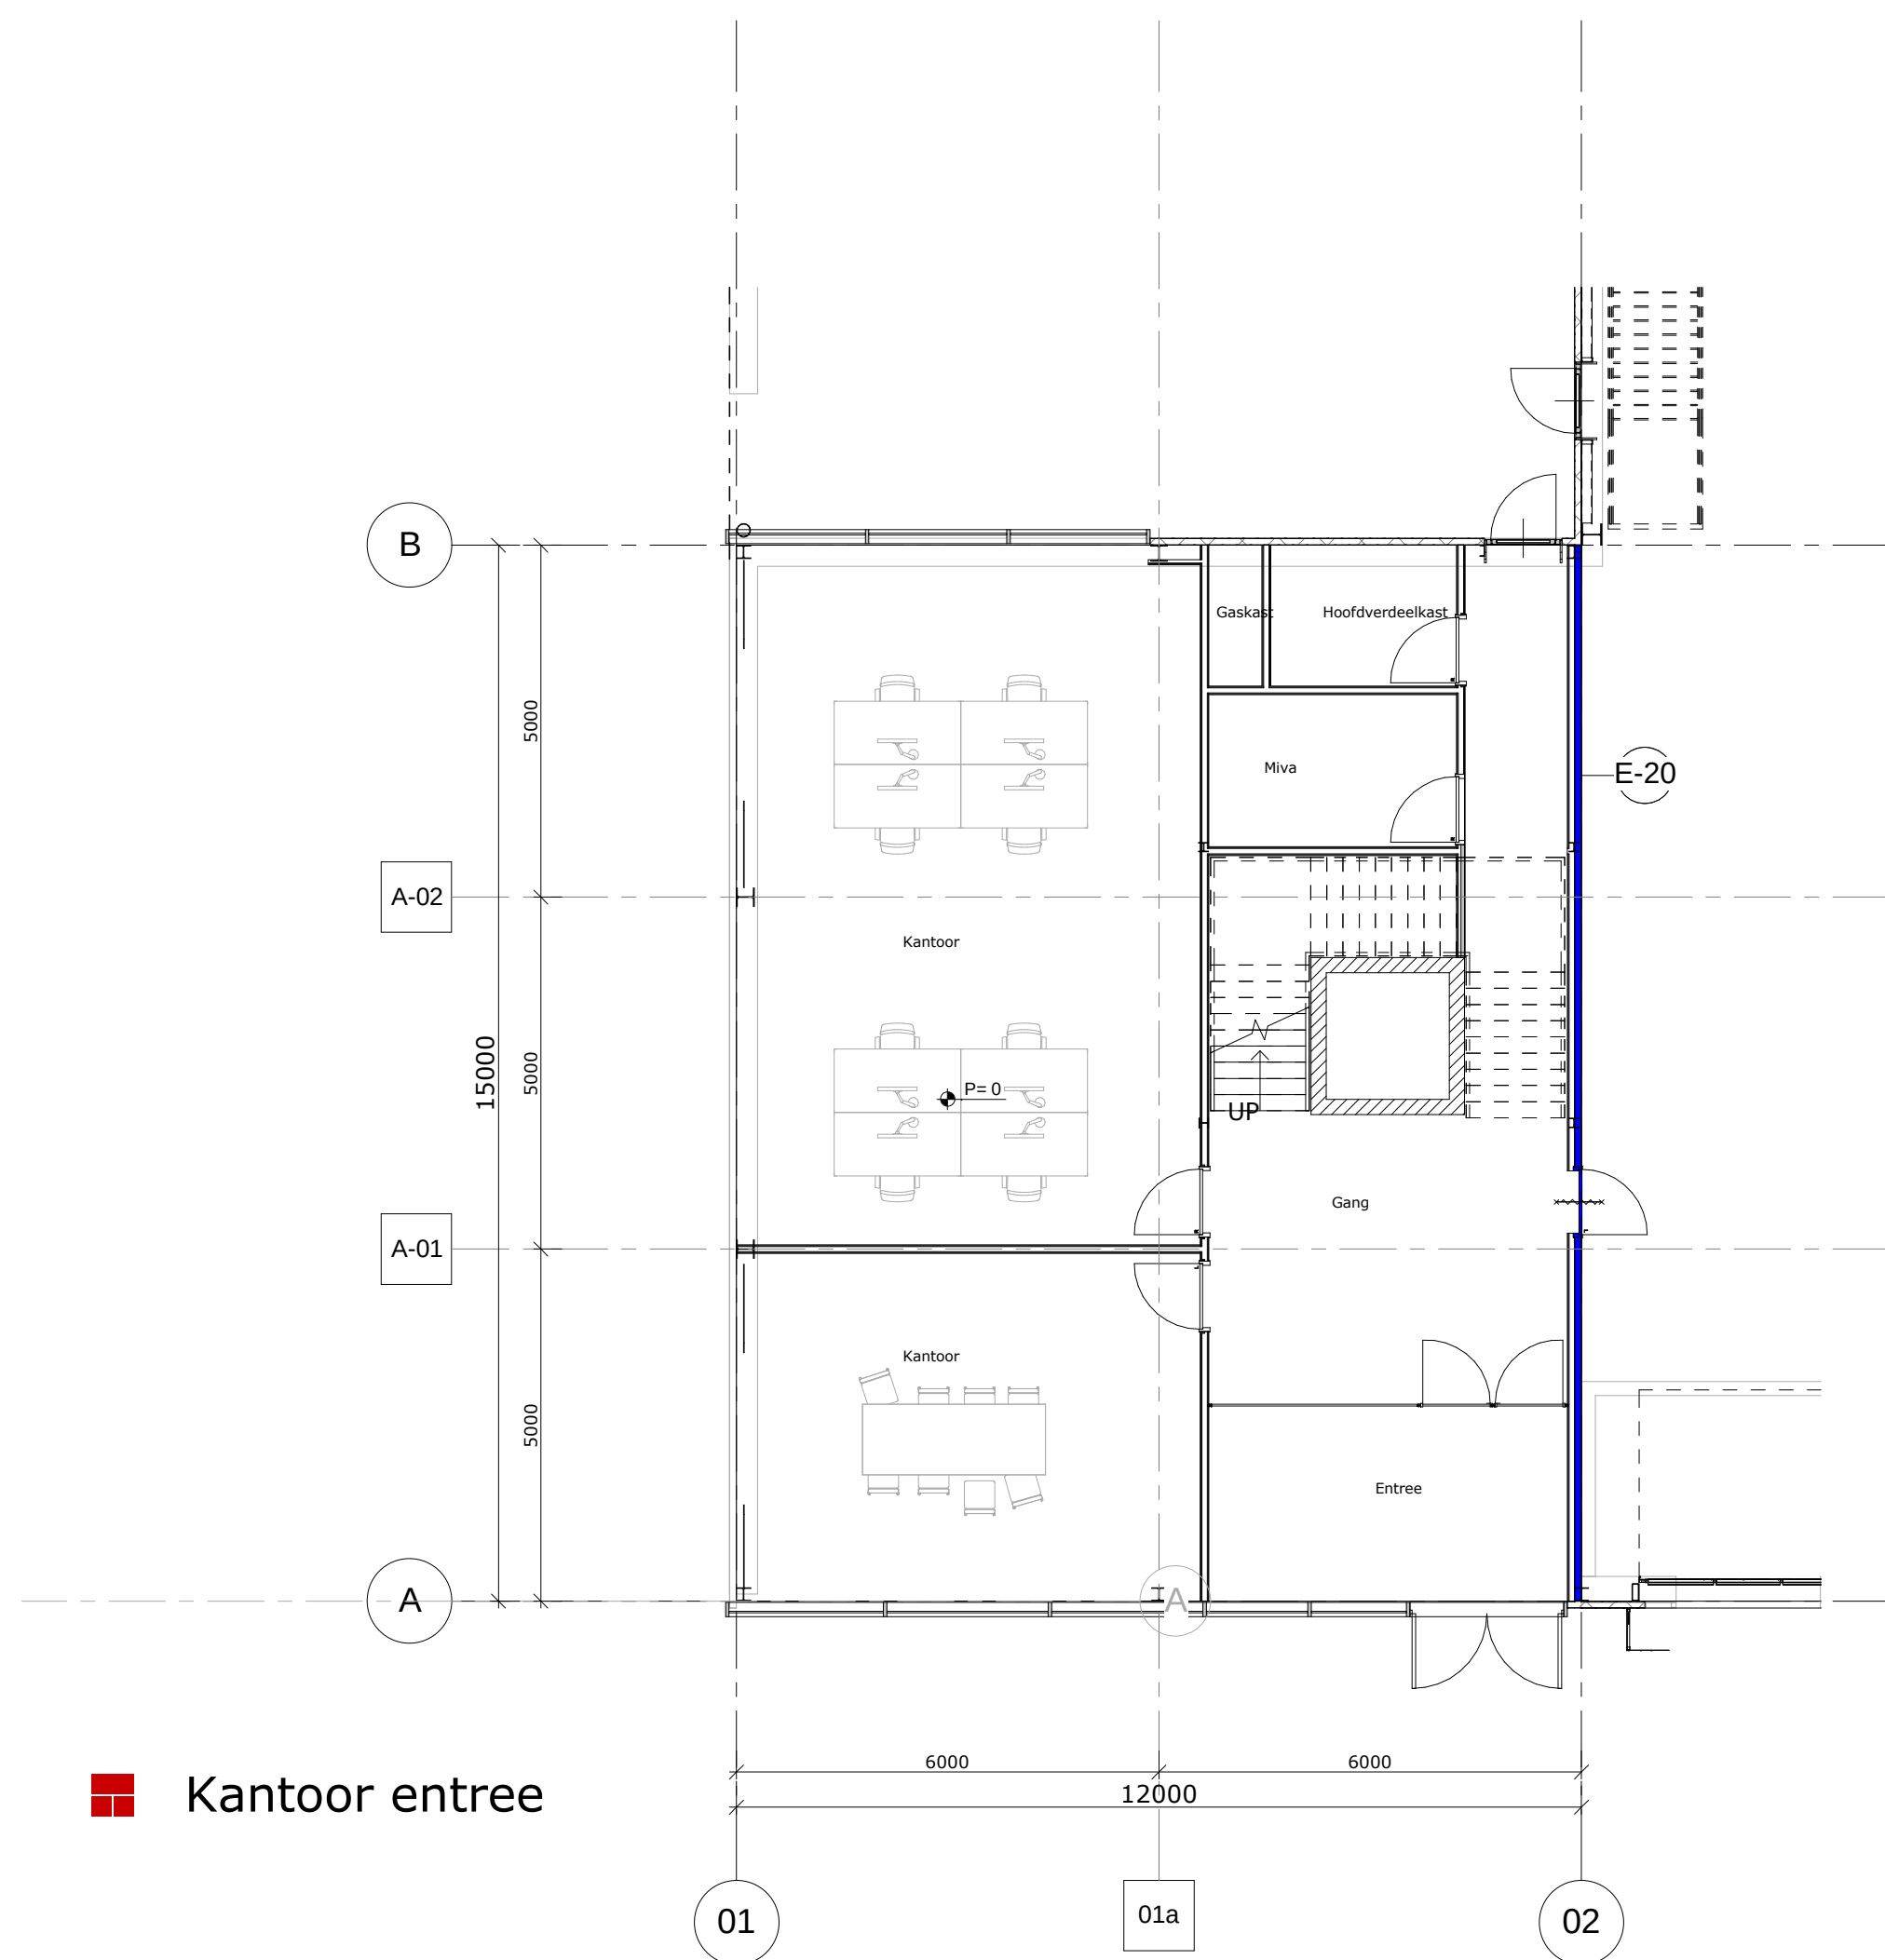

Kantoor entree

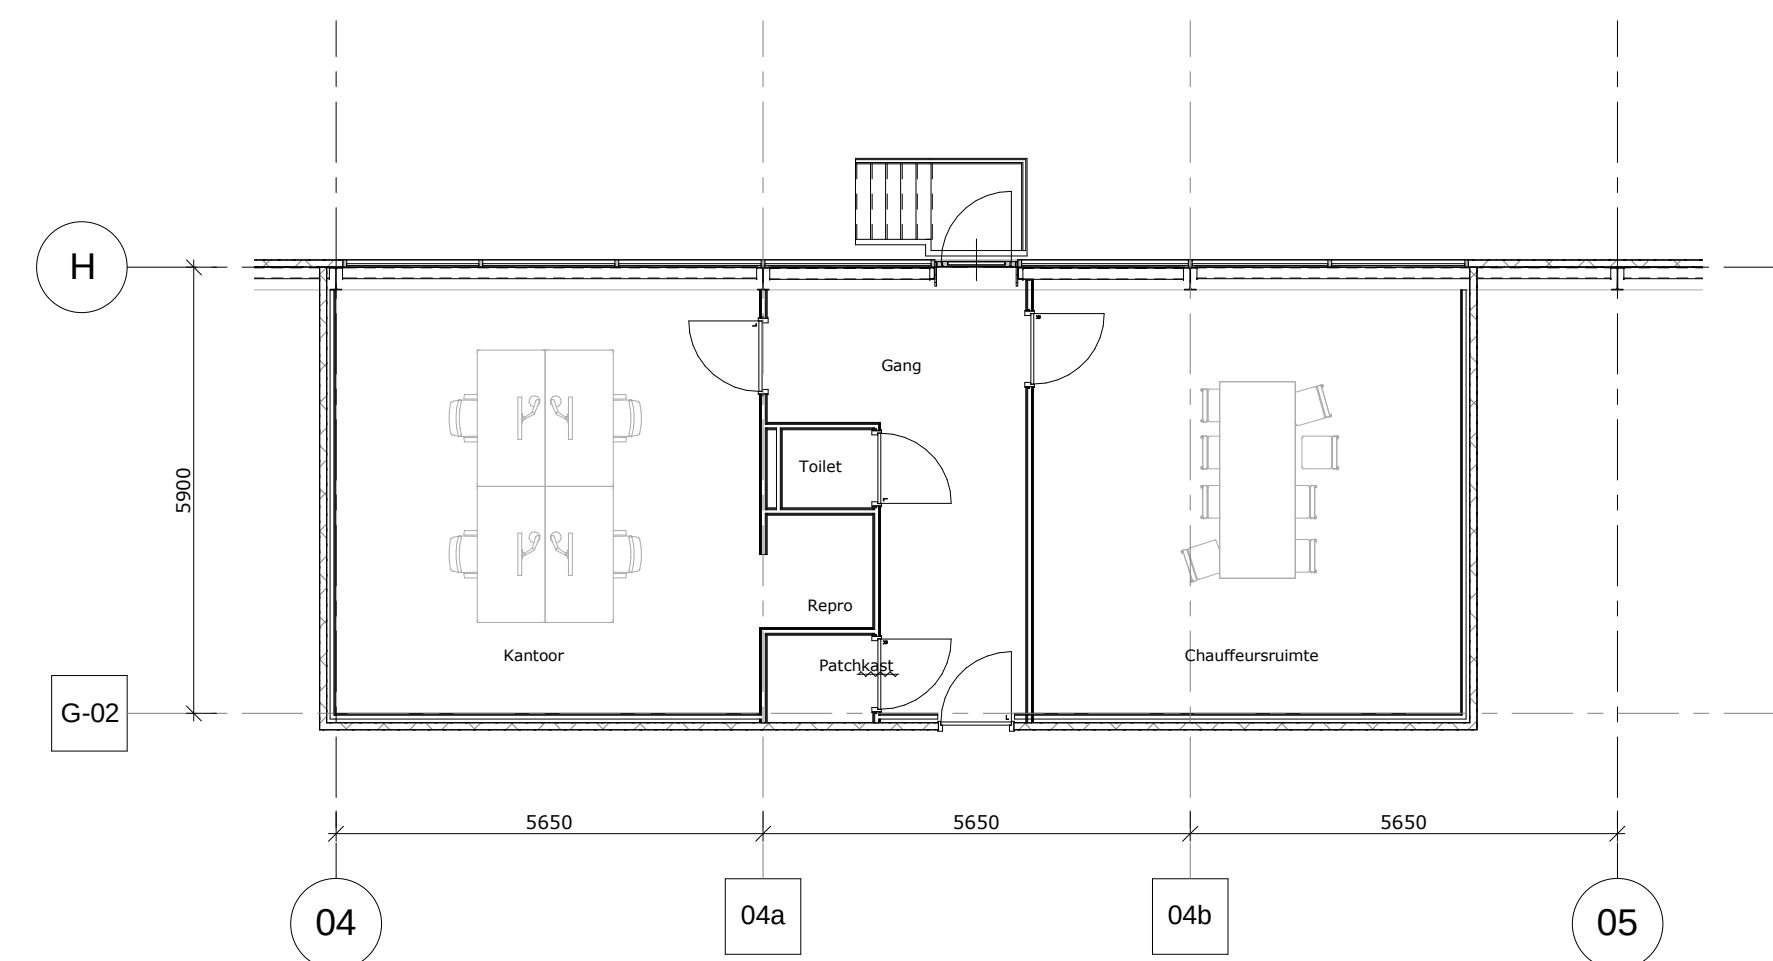

shipping office

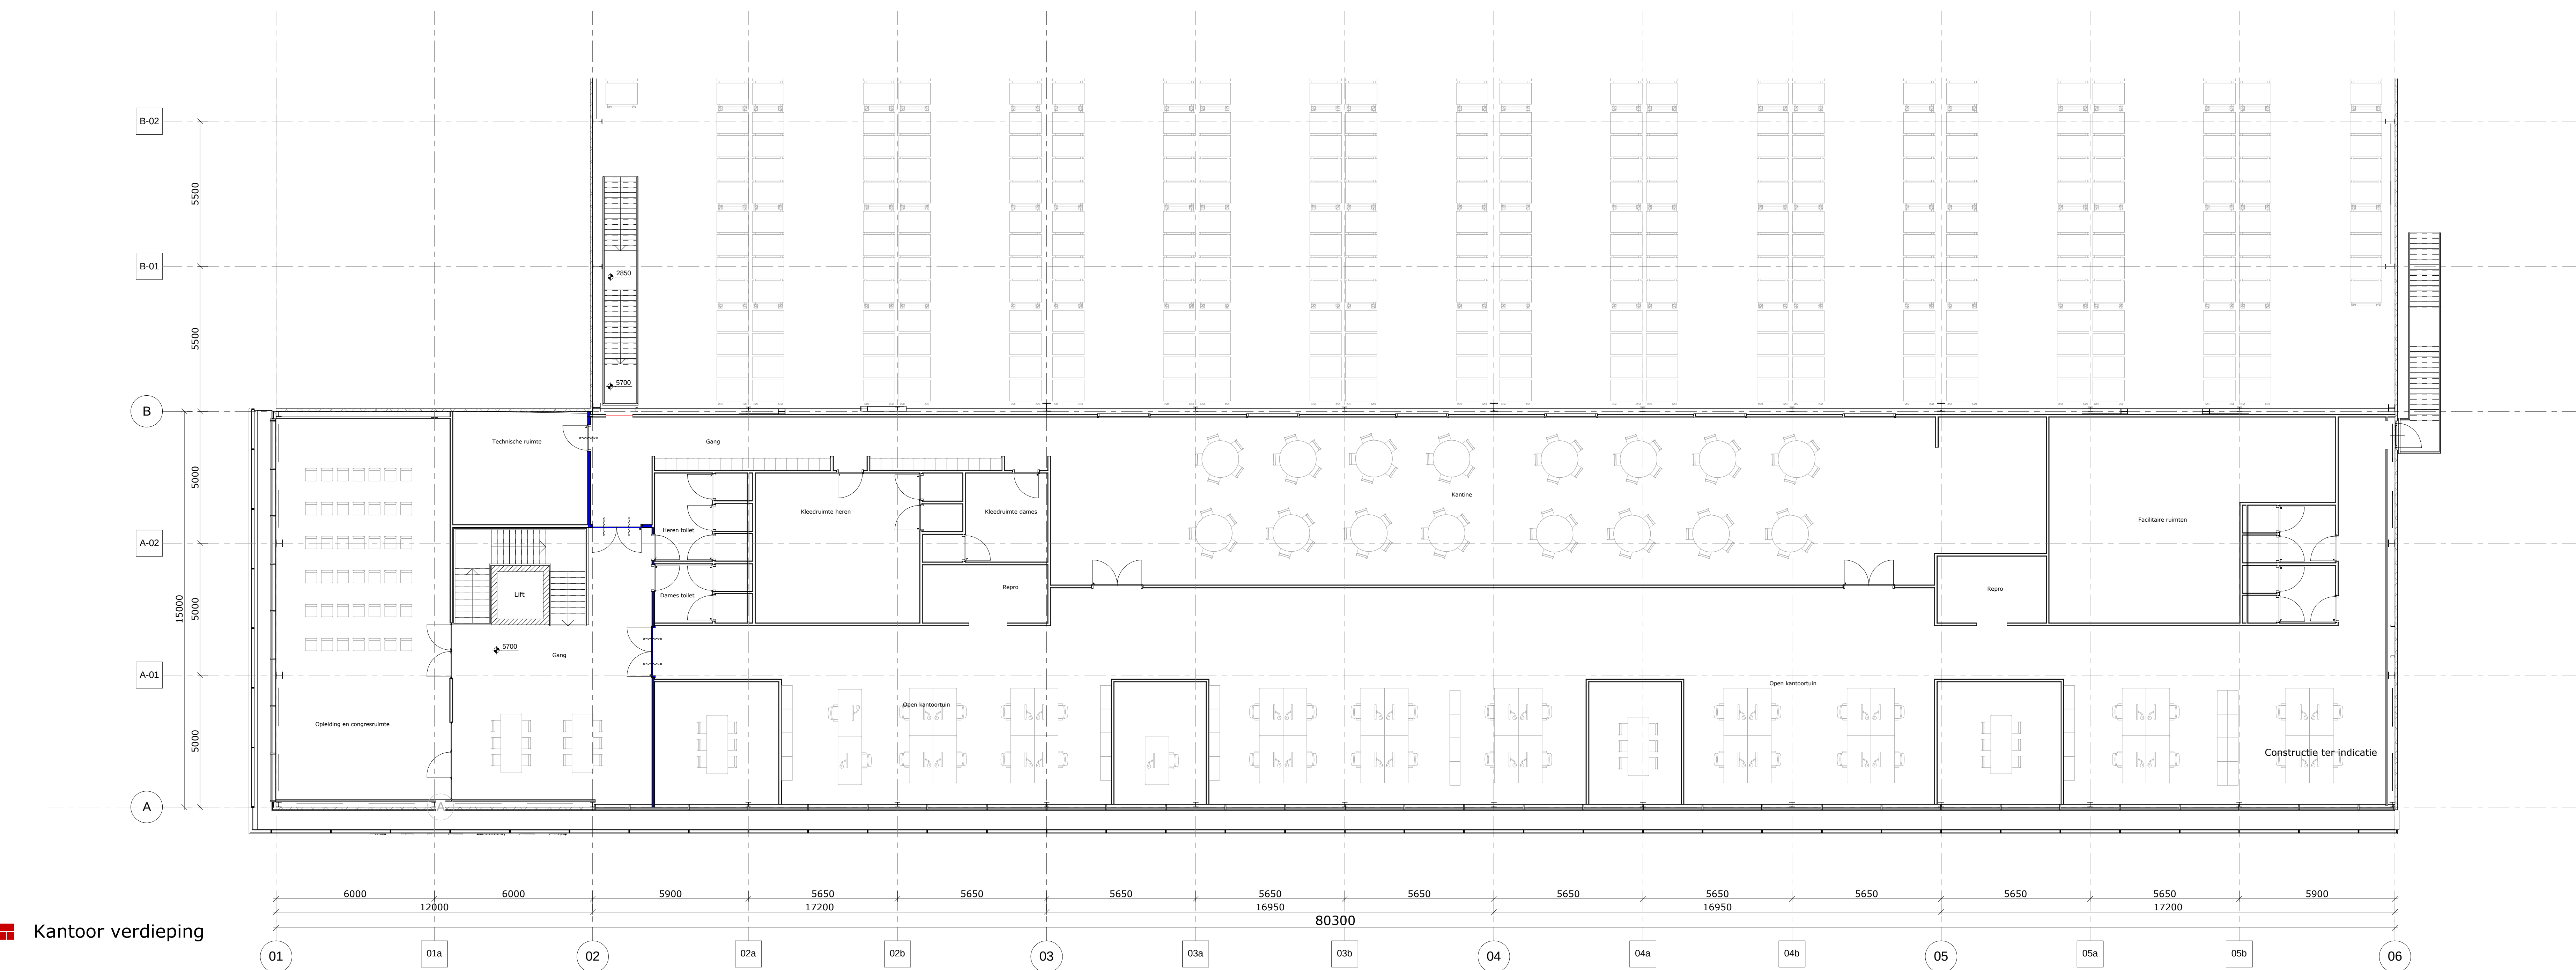

Kantoor verdieping