


Dwarsprofiel Woning

Schaal H/V 1:200 / 1:200

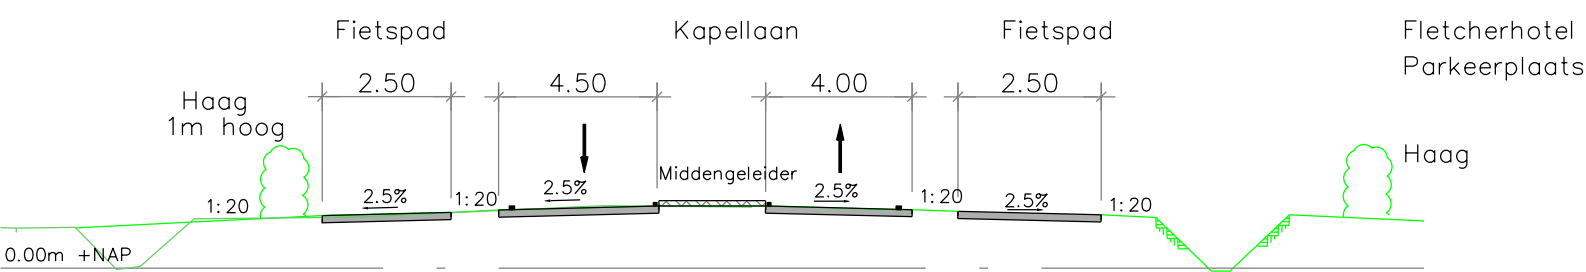

NAP Hoogte -5.000		Noord										Zuid		
Bestaand	Afstand	1.142	20.000	19.556	1.156	-17.960	-0.039	-16.737	0.046	-16.078	1.386	-14.557		
	Hoogte	1.126									1.435	-10.031		
											1.752	-3.084		
											1.715	1.127		