


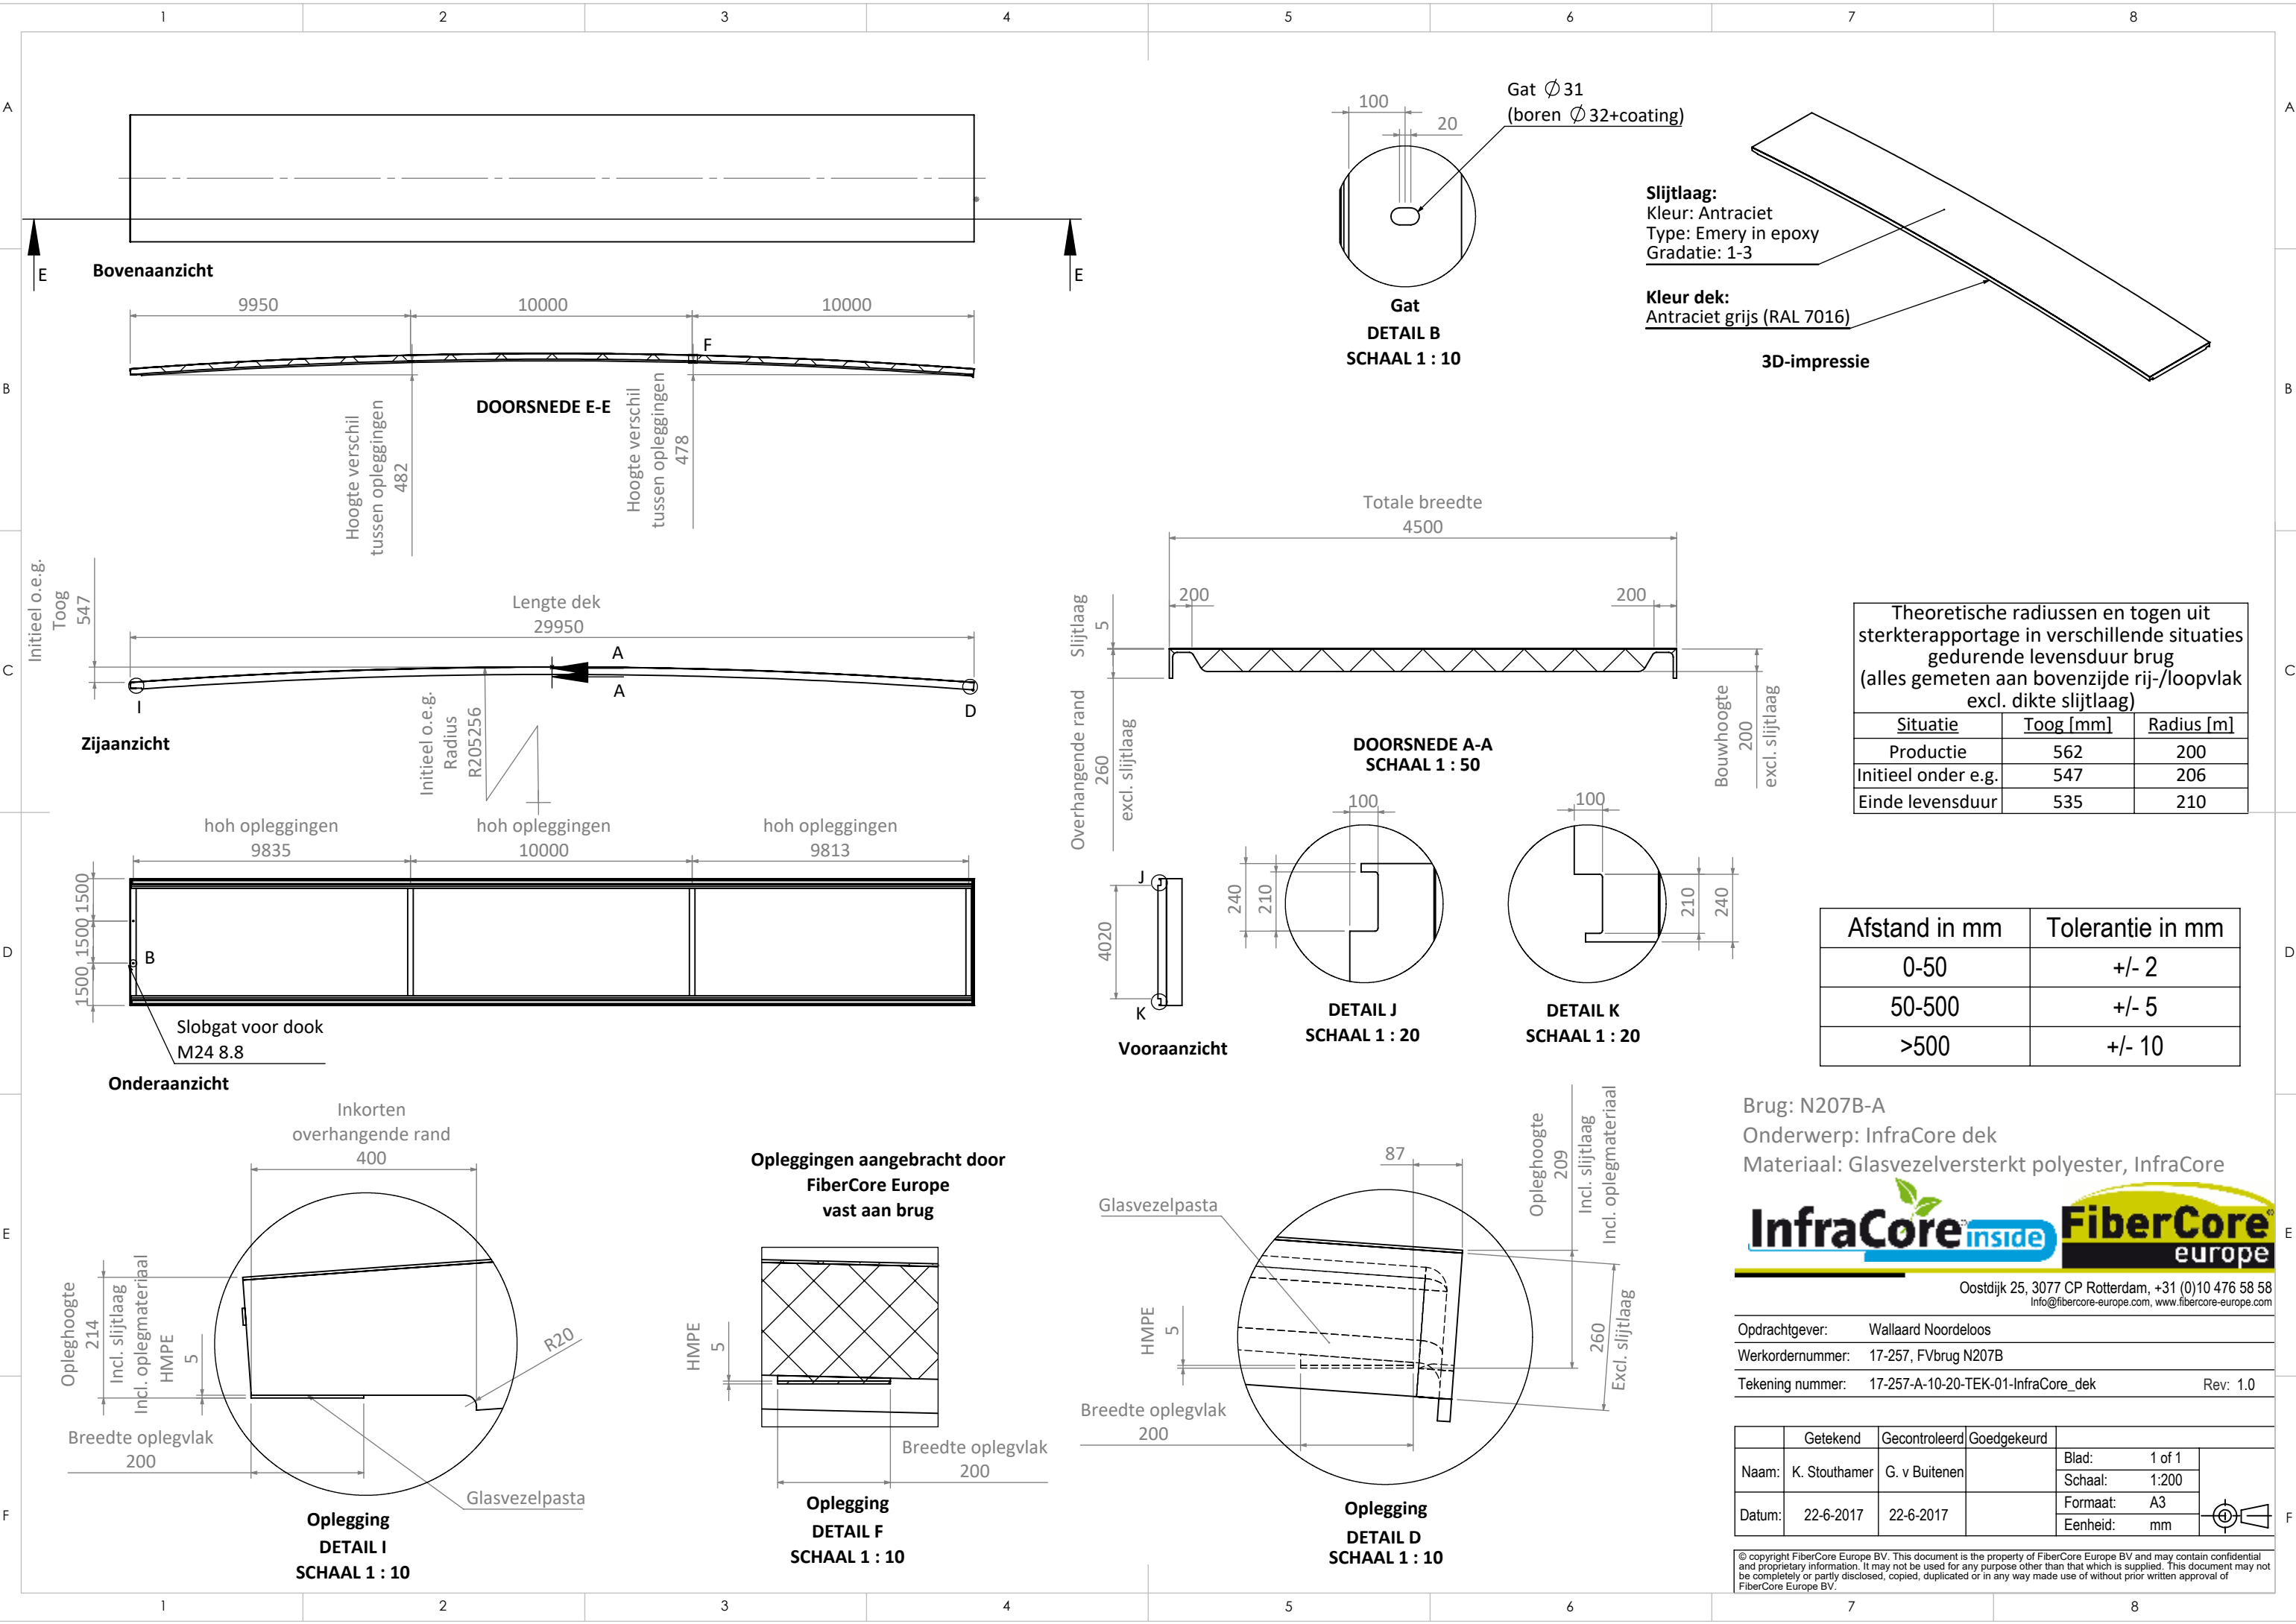

Theoretische radiussen en togen uit sterkterapportage in verschillende situaties gedurende levensduur brug (alles gemeten aan bovenzijde rij-/loopvlak excl. dikte slijtlaag)

Situatie	Toog [mm]	Radius [m]
Productie	562	200
Initieel onder e.g.	547	206
Einde levensduur	535	210

Afstand in mm	Tolerantie in mm
0-50	+/- 2
50-500	+/- 5
>500	+/- 10

Brug: N207B-A
Onderwerp: InfraCore dek
Materiaal: Glasvezelversterkt polyester, InfraCore



Oostdijk 25, 3077 CP Rotterdam, +31 (0)10 476 58 58
Info@fibercore-europe.com, www.fibercore-europe.com

Opdrachtgever:	Wallaard Noordeloos
Werkordnummer:	17-257, FVbrug N207B
Tekening nummer:	17-257-A-10-20-TEK-01-InfraCore_dek
Rev:	1.0

	Getekend	Gecontroleerd	Goedgekeurd	Blad:	1 of 1
Naam:	K. Stouthamer	G. v Buitenen		Schaal:	1:200
Datum:	22-6-2017	22-6-2017		Formaat:	A3
				Eenheid:	mm

© copyright FiberCore Europe BV. This document is the property of FiberCore Europe BV and may contain confidential and proprietary information. It may not be used for any purpose other than that which is supplied. This document may not be completely or partly disclosed, copied, duplicated or in any way made use of without prior written approval of FiberCore Europe BV.