




Woningen 5,10x9,50m
Hoekwoningen 5,45x9,50m

tuin 7m	9,50m	9,75m	10,45m	12,00m	13,00m	13,00m	2 onder 1 kap
thv pad	10,50m	11,20m	12,75m	13,75m	13,75m		
voortuin		0,80m	0,80m				

- laanbomen nieuw Ulmus, iep
- bomen nieuw
- bomen nieuw
- bomen bestaand te handhaven

OPTIE 1a - Studie Haagwegterrein Oase 3.0
5.10x9.50, 70 woningen, 117pp, 17-07-2013
Situatie tekening schaal 1/1.000



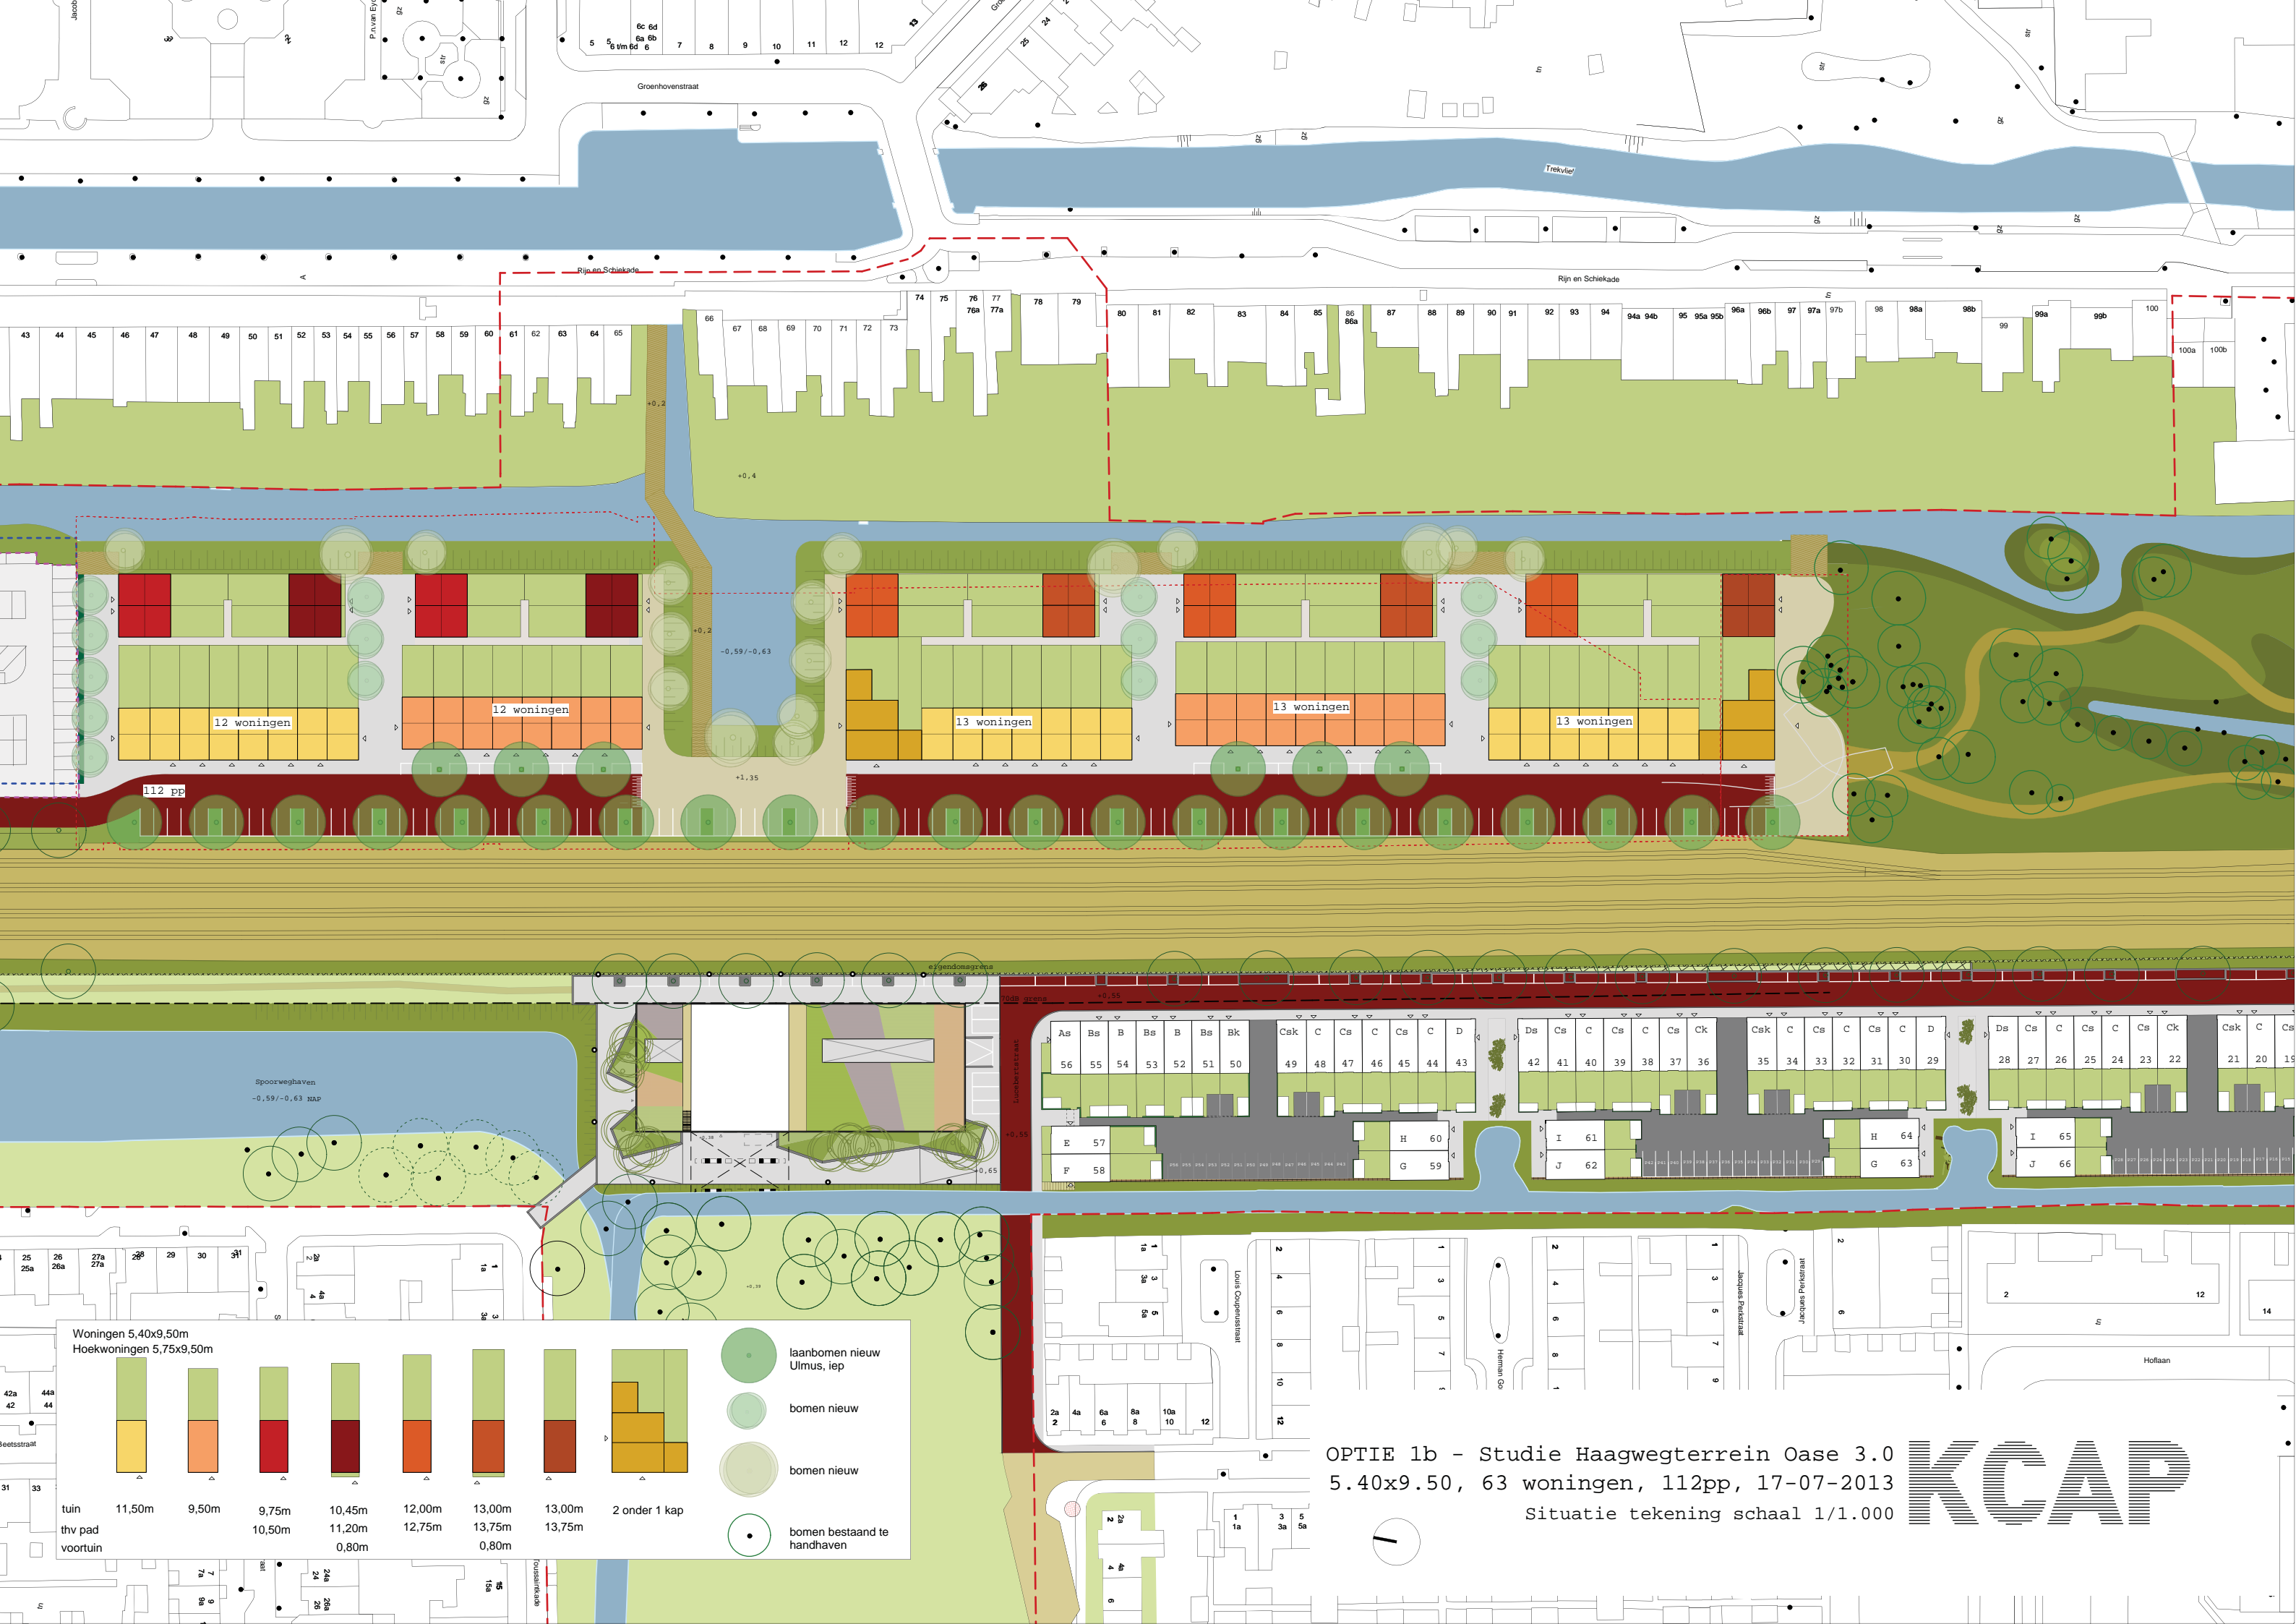

Woningen 5,40x9,50m
Hoekwoningen 5,75x9,50m

tuin	11,50m	9,50m	9,75m	10,45m	12,00m	13,00m	13,00m	2 onder 1 kap
thv pad			10,50m	11,20m	12,75m	13,75m	13,75m	
voortuin			0,80m	0,80m	0,80m	0,80m	0,80m	

- laanbomen nieuw
Ulmus, iep
- bomen nieuw
- bomen nieuw
- bomen bestaand te handhaven

OPTIE 1b - Studie Haagwegterrein Oase 3.0
5.40x9.50, 63 woningen, 112pp, 17-07-2013
Situatie tekening schaal 1/1.000

KCAP