



CAROLUSTERREIN 'S-HERTOGENBOSCH

INVENTARISATIE BOMEN 04-05-2010

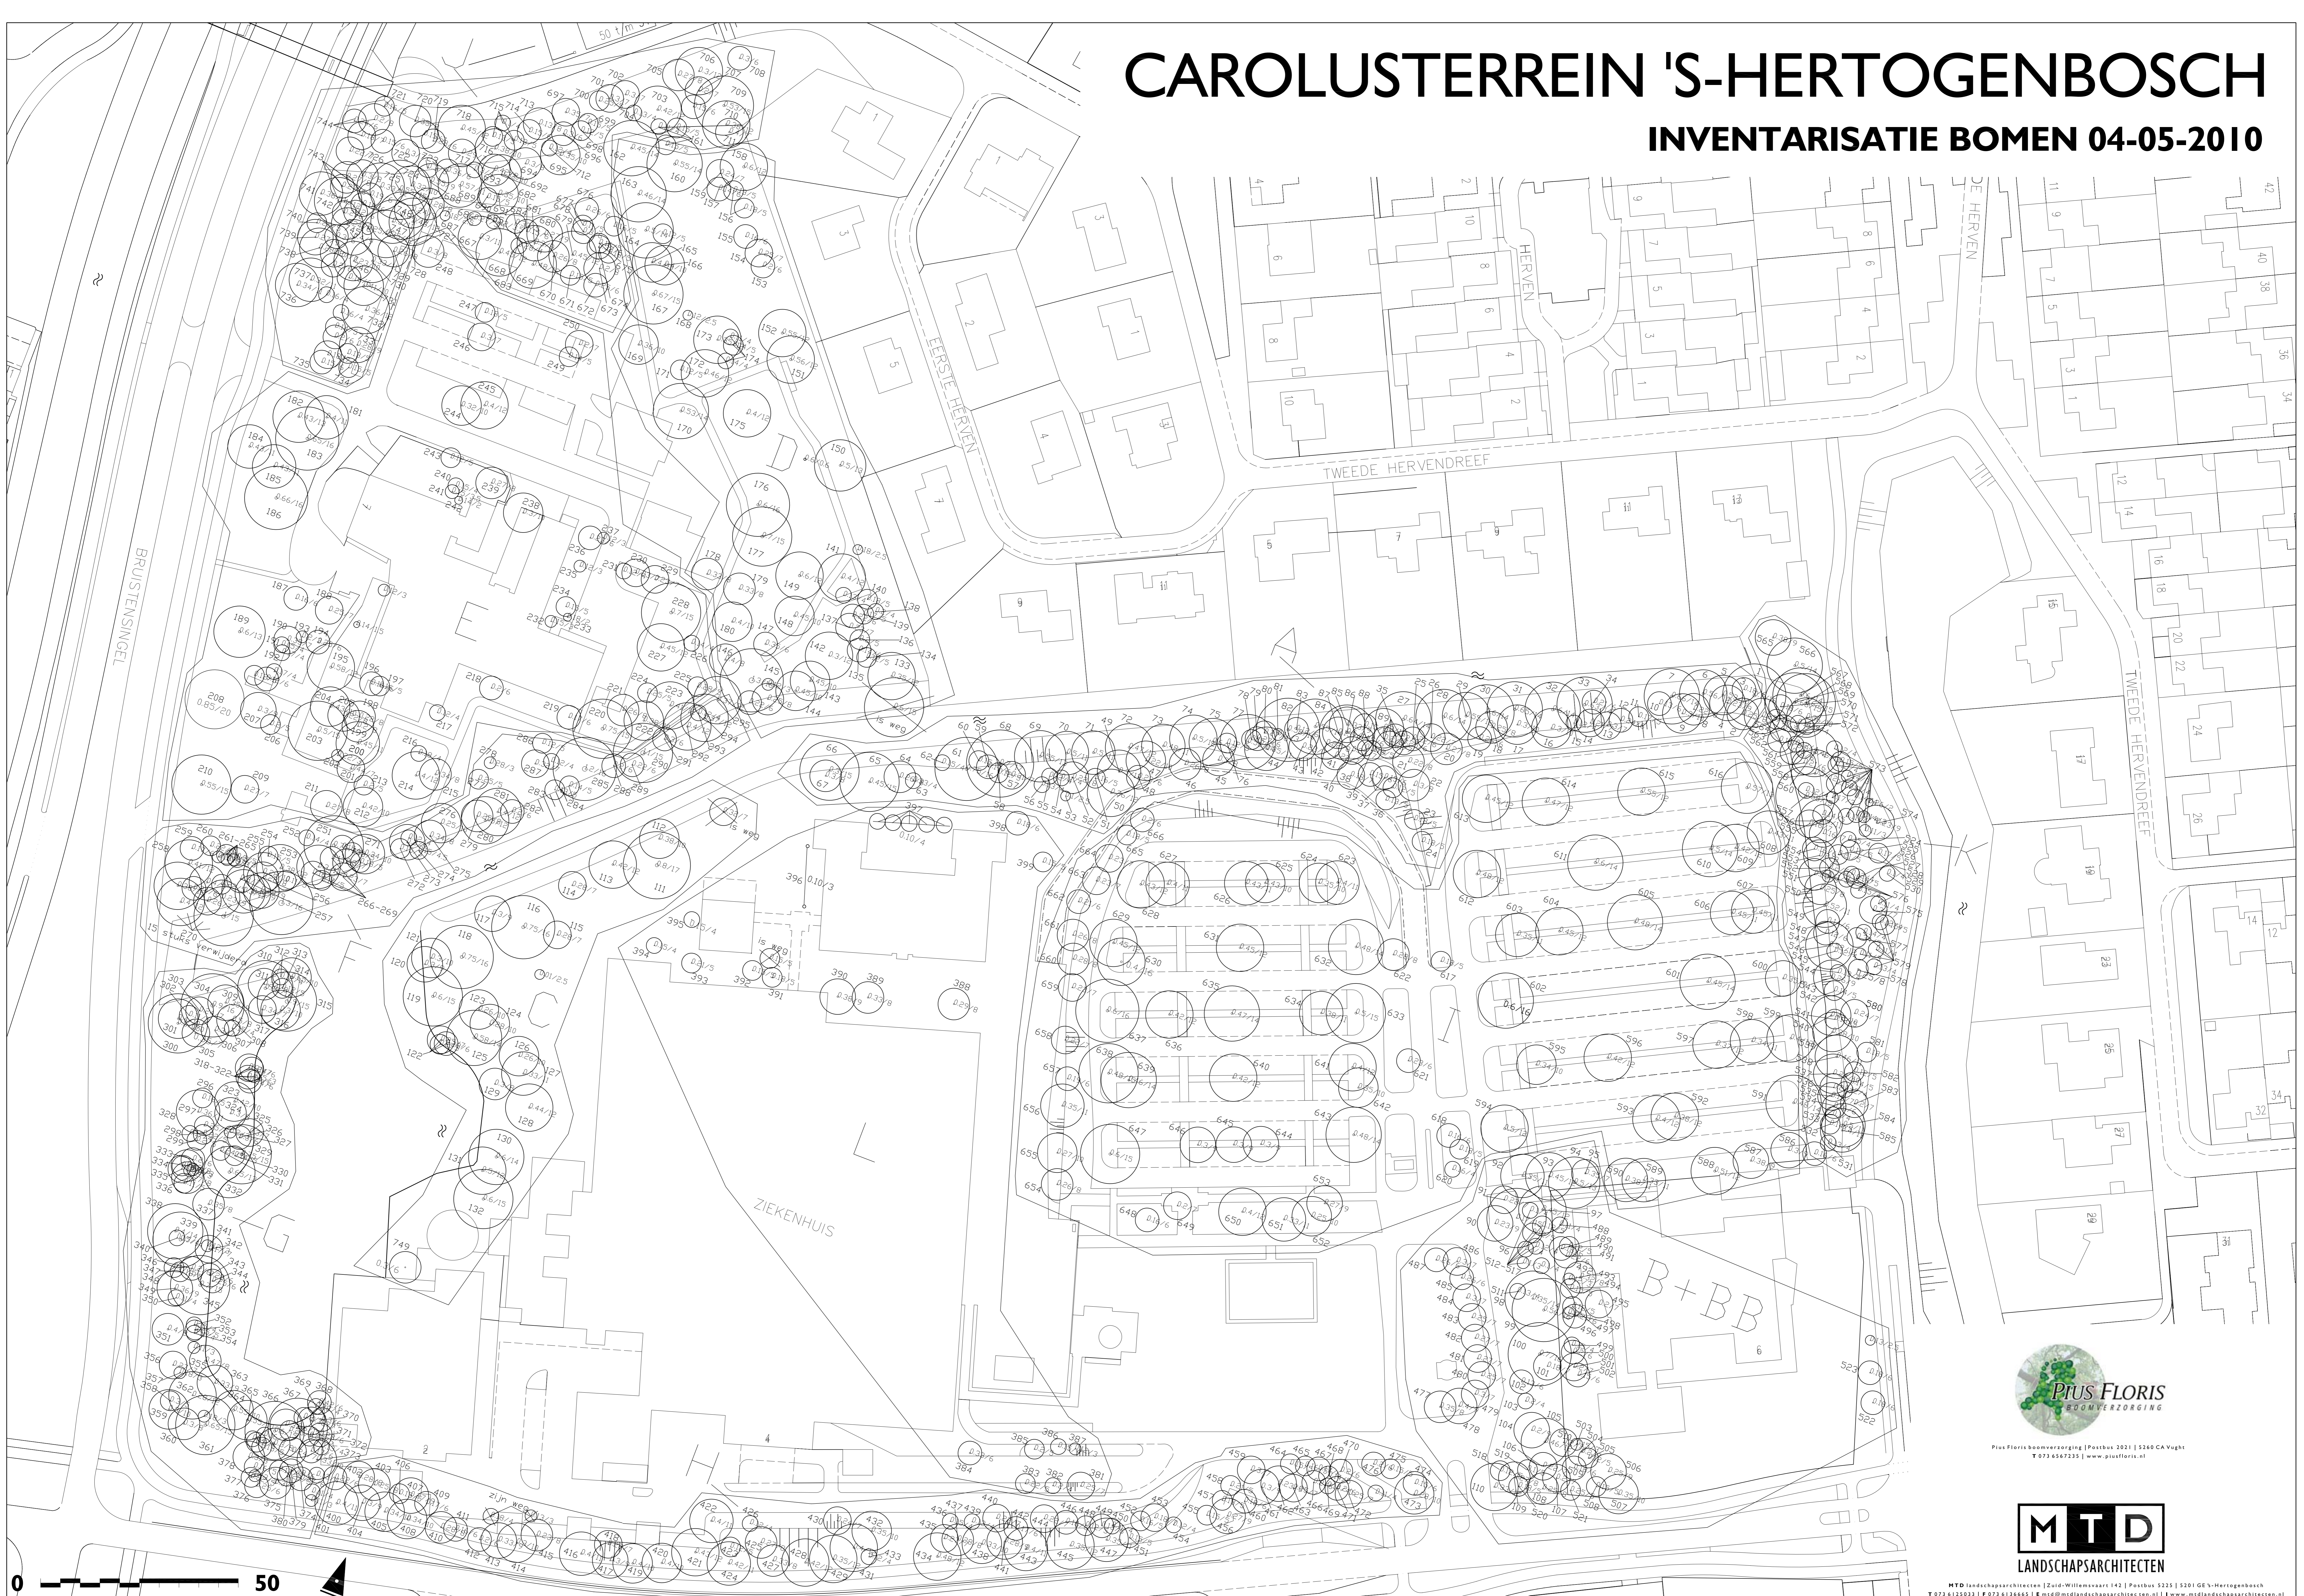

PIUS FLORIS boomverzorging | Postbus 2021 | 5260 CA Veghel
T 073 6567235 | www.piusfloris.nl

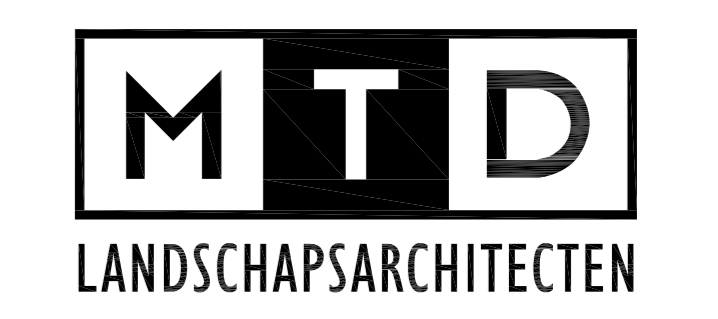

MTD landschapsarchitecten | Zuid-Willmsvaart 142 | Postbus 5225 | 5201 GE 'S-Hertogenbosch
T 073 6125933 | F 073 6126665 | E mtd@mtdlandschapsarchitecten.nl | www.mtdlandschapsarchitecten.nl