














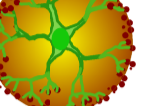






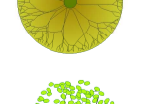
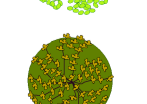
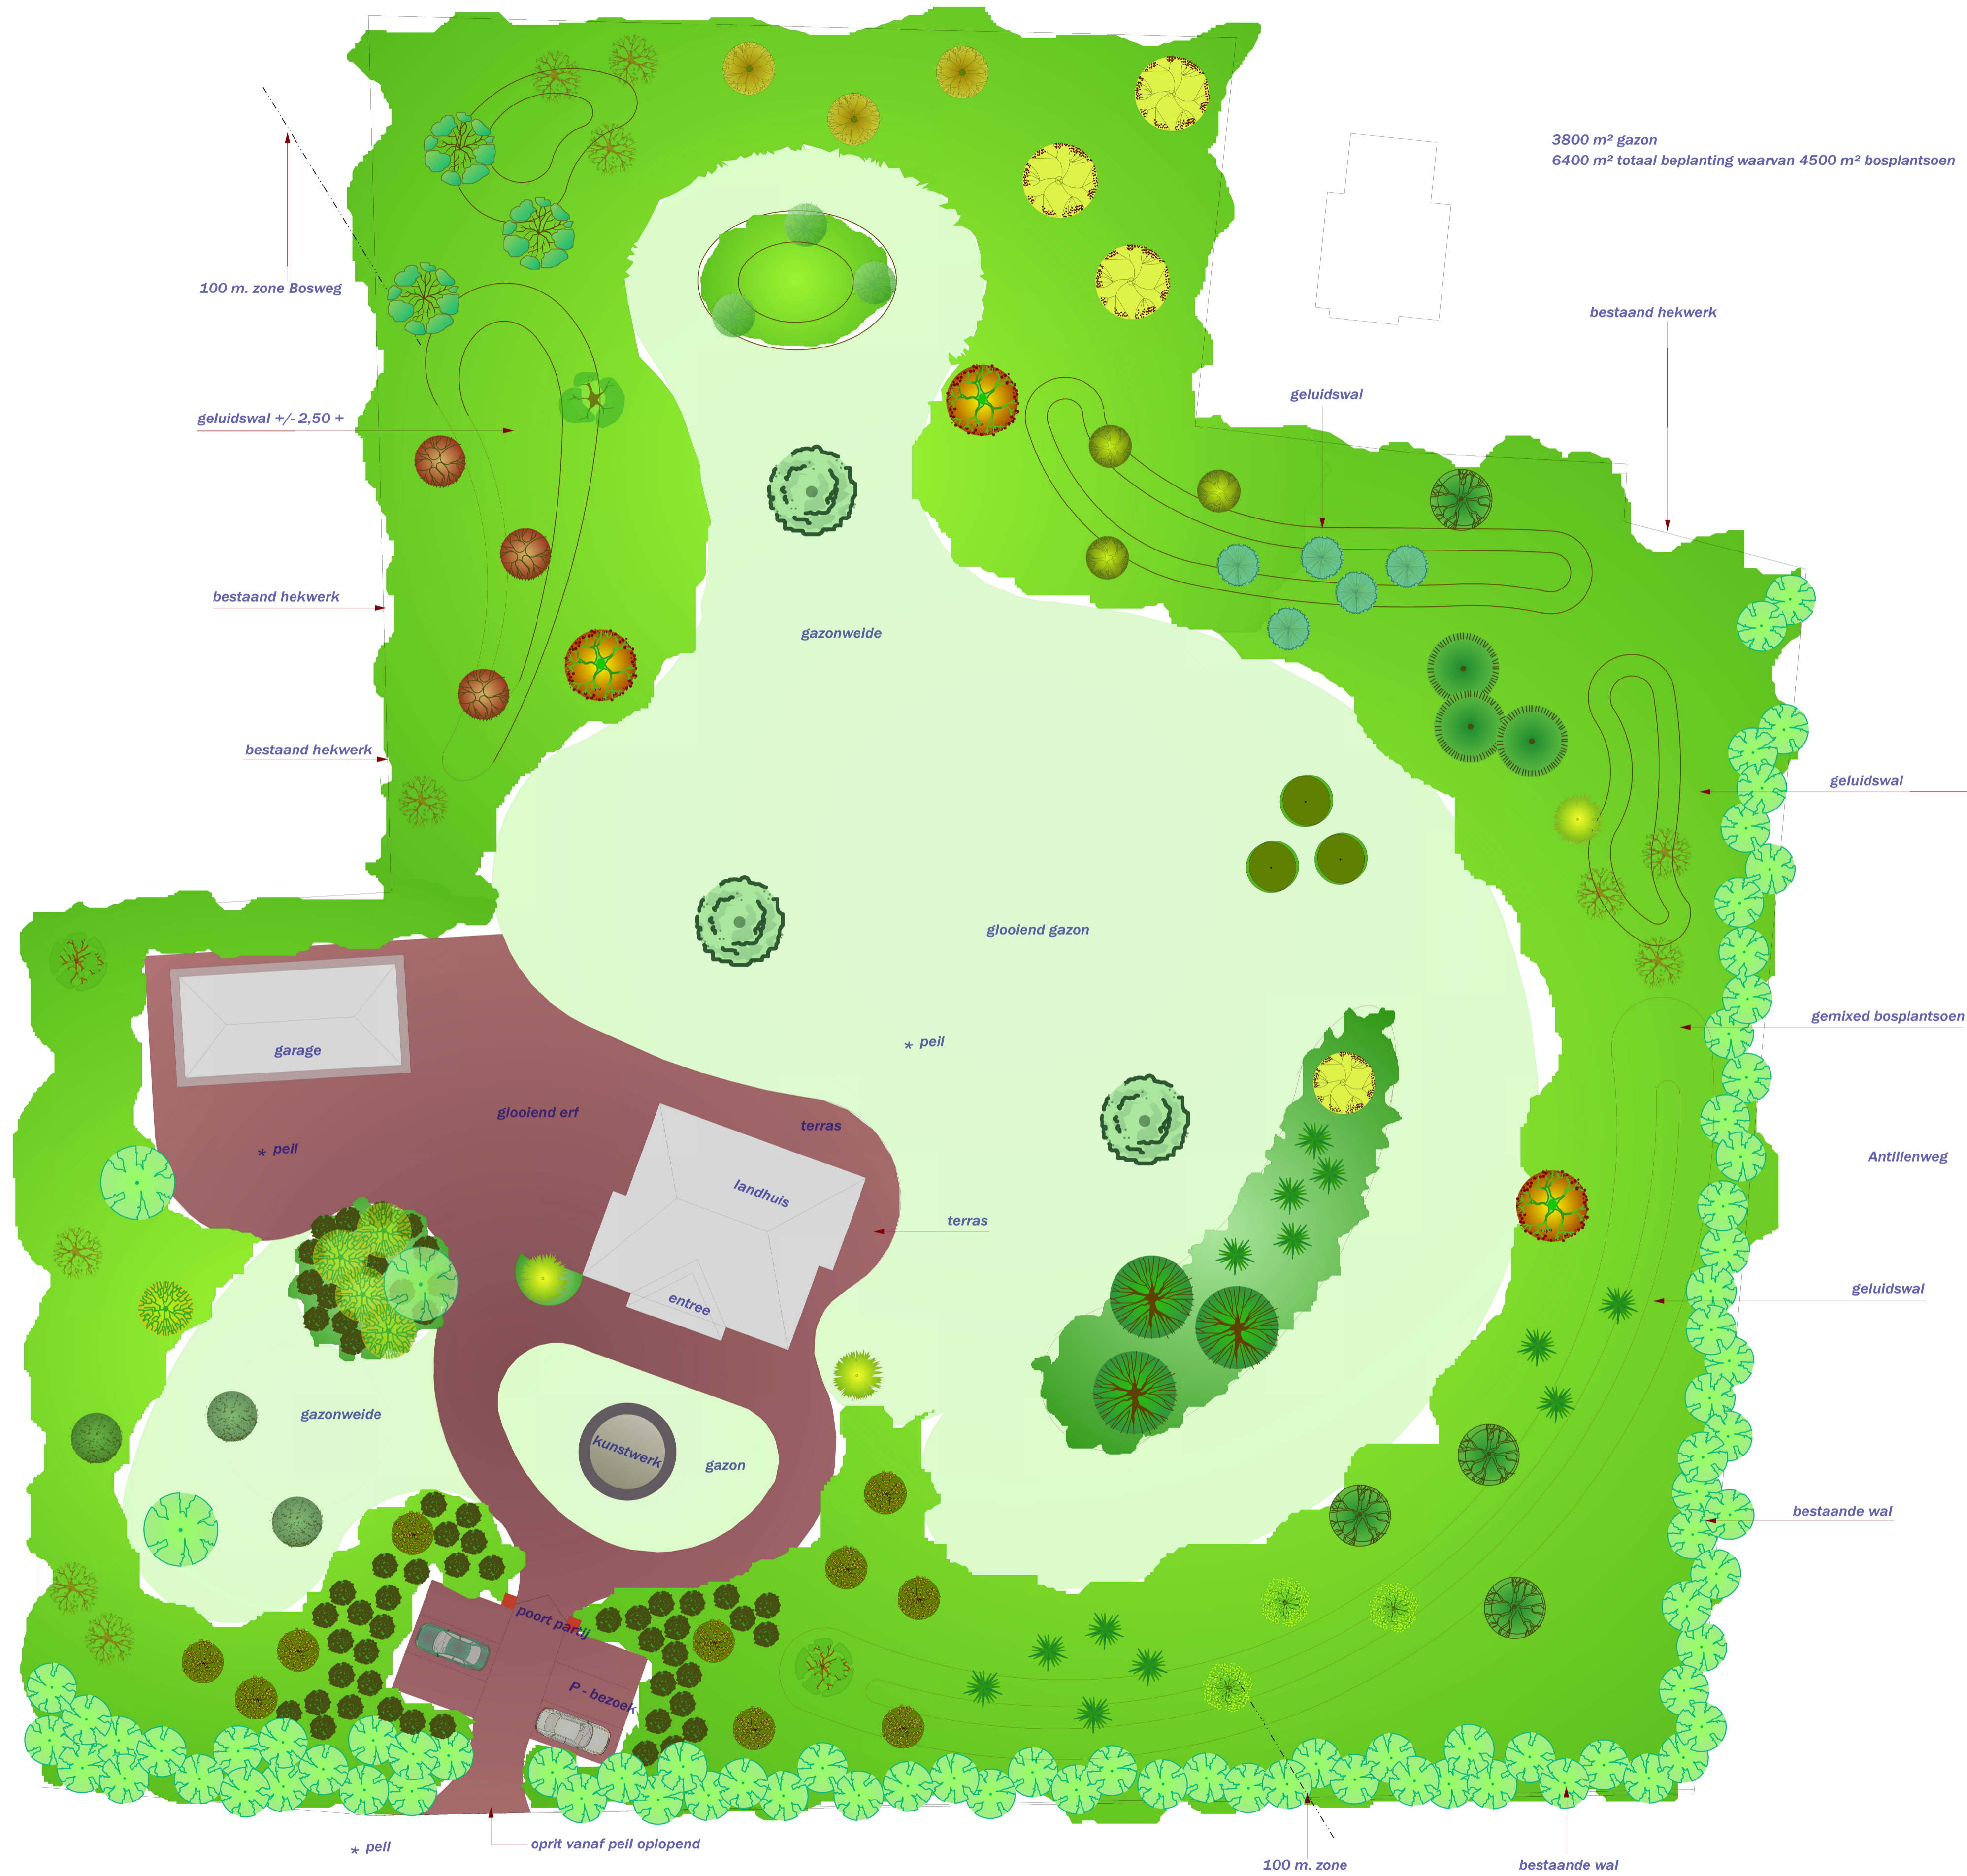
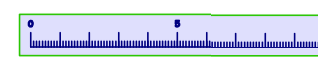


# BEPLANTINGSPLAN LANDSCHAPSTUIN

-  *Castanea sativa*
-  *Quercus suber*
-  *Tilia cordata*
-  *Juglans regia*
-  *Alnus cordata*
-  *Quercus robur*
-  *Acer campestre*
-  *Quercus robur 'Fastigiata'*
-  *Betula pubescens*
-  *Fagus sylvatica*
-  *Carpinus betulus*
-  *Alnus glutinosa*
-  *Prunus avium*
-  *Quercus rubra*
-  *Fraxinus excelsior*
-  *Acer platanoides*
-  *Lariks kaempferi*
-  *Acer campestre*
-  *Pinus sylvestris*
-  *Pinus nigra nigra*
-  *Abies grandis*
-  *Pseudotsuga mezesii*
-  *Ilex aquifolium*
-  *Rhododendron catawbiense 'Boursault'*



- Organisch gevormde geluidswallen
- Hemelwaterberging op eigen terrein
- Parkeren op eigen terrein



Opdrachtgever : Dhr. P v/d Hoogenhof  
 Adres : Hartsweg 4  
 Postcode : 5451 GS  
 Woonplaats : Mill  
 Sectie : nr 795  
 Mobile telefoon :  
 E-mail adres :



Datum : 2-5-2012  
 Dossier nr : 2010.1702  
 Revisie : H  
 Schaal : 1:200  
 Formaat tek : A-0  
 Getekend : Cees Berends  
 © Copyright : Ged.

