

P. vereist:

Blok 1	10 * 1.8	=	18	ppl.
Blok 2/3	24 * 1.8	=	44	ppl.
	6 * 1.2	=	8	ppl.
Blok 4	7 * 1.8	=	13	ppl.
			83	ppl.

P. aanwezig:

Blok 1	11 + 2 + 9	=	22	ppl.
Blok 2/3		=	32	ppl.
Blok 4	27 + 6 + 1	=	34	ppl.
			88	ppl.



Blok 1
10 grondgebonden woningen
10 * 5.40 m

Blok 2/3
24 appartementen
6 studio's
10 * 6.30 m + 1 * 3.76 m (entree)
Bergingen op de parkeerplaats

Blok 4
7 grondgebonden woningen
7 * 5.40 m


P. vereist:

Blok 1	10 * 1.8	=	18	ppl.
Blok 2/3	24 * 1.8	=	44	ppl.
	6 * 1.2	=	8	ppl.
Blok 4	7 * 1.8	=	13	ppl.
			83	ppl.

P. aanwezig:

Blok 1	11 + 2 + 9	=	22	ppl.
Blok 2/3		=	32	ppl.
Blok 4	27 + 6 + 1	=	34	ppl.
			88	ppl.

Uitgeefbare gronden 2807.2 m²
Openbaar gebied 3553.1 m²

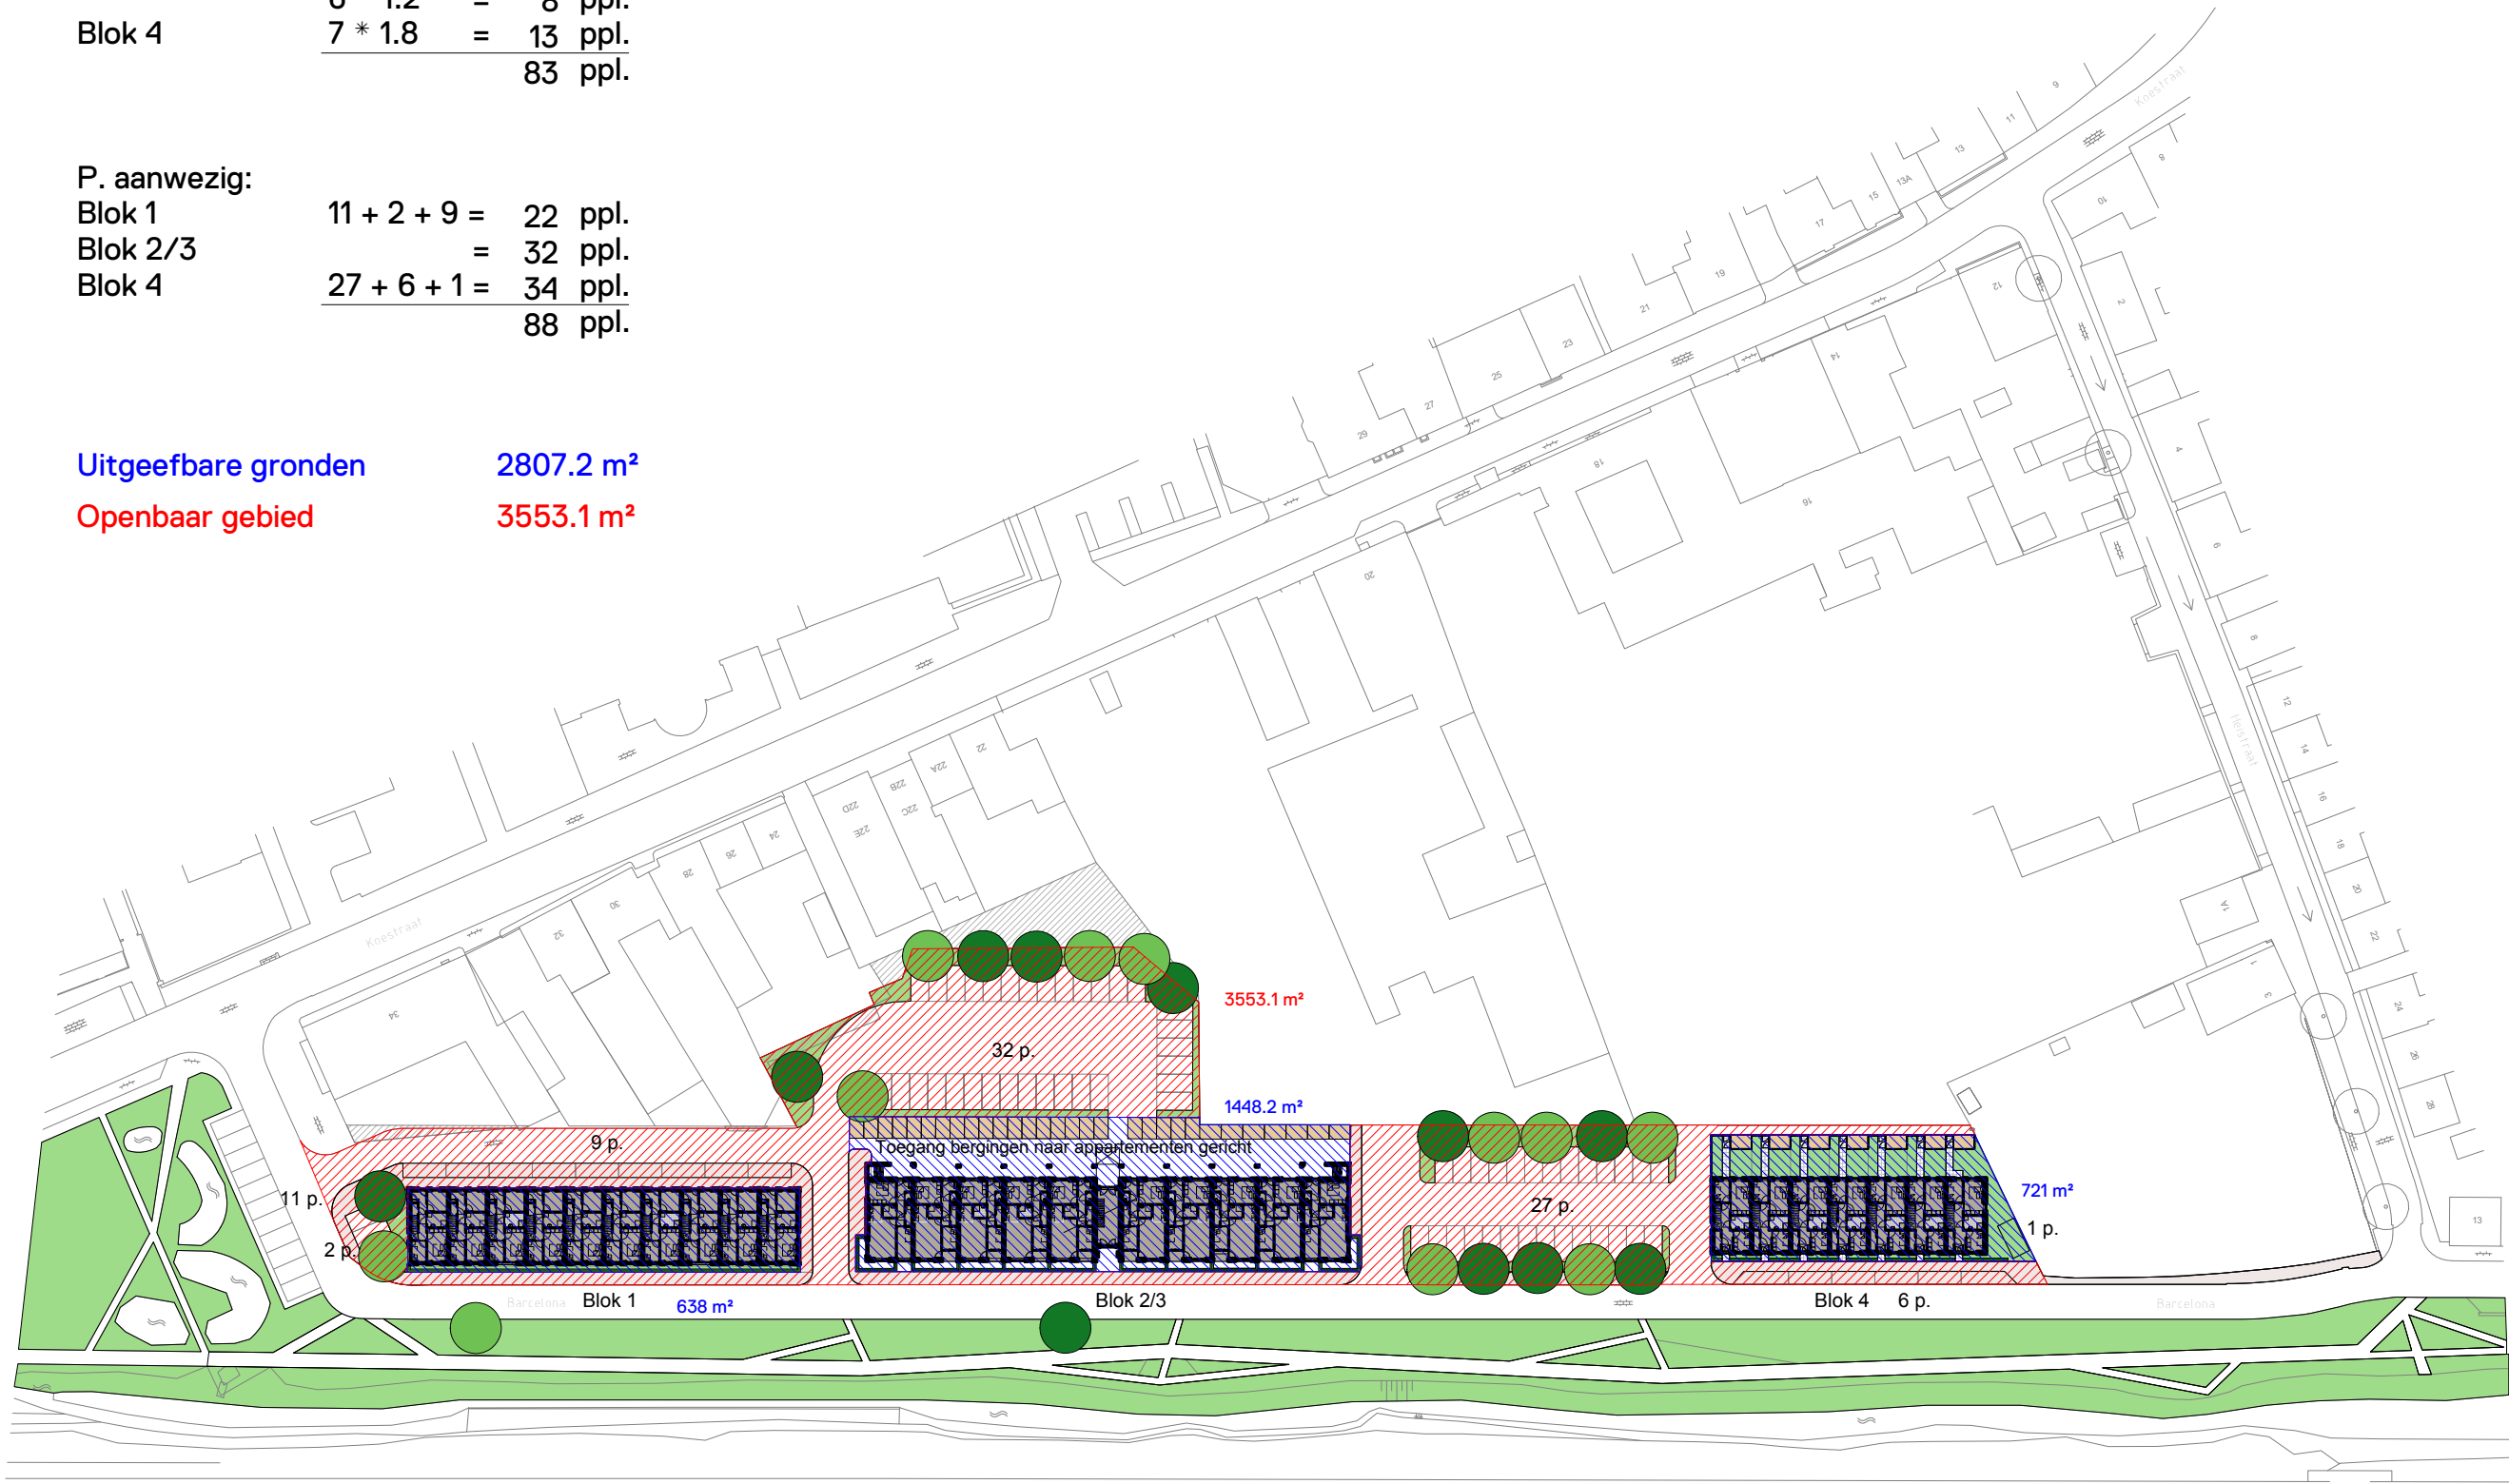

Blok 1
10 grondgebonden woningen
10 * 5.40 m

Blok 2/3
24 appartementen
6 studio's
10 * 6.30 m + 1 * 3.76 m (entree)
Bergingen op de parkeerplaats

Blok 4
7 grondgebonden woningen
7 * 5.40 m