


WB2= 134 m² / 60.7 M³

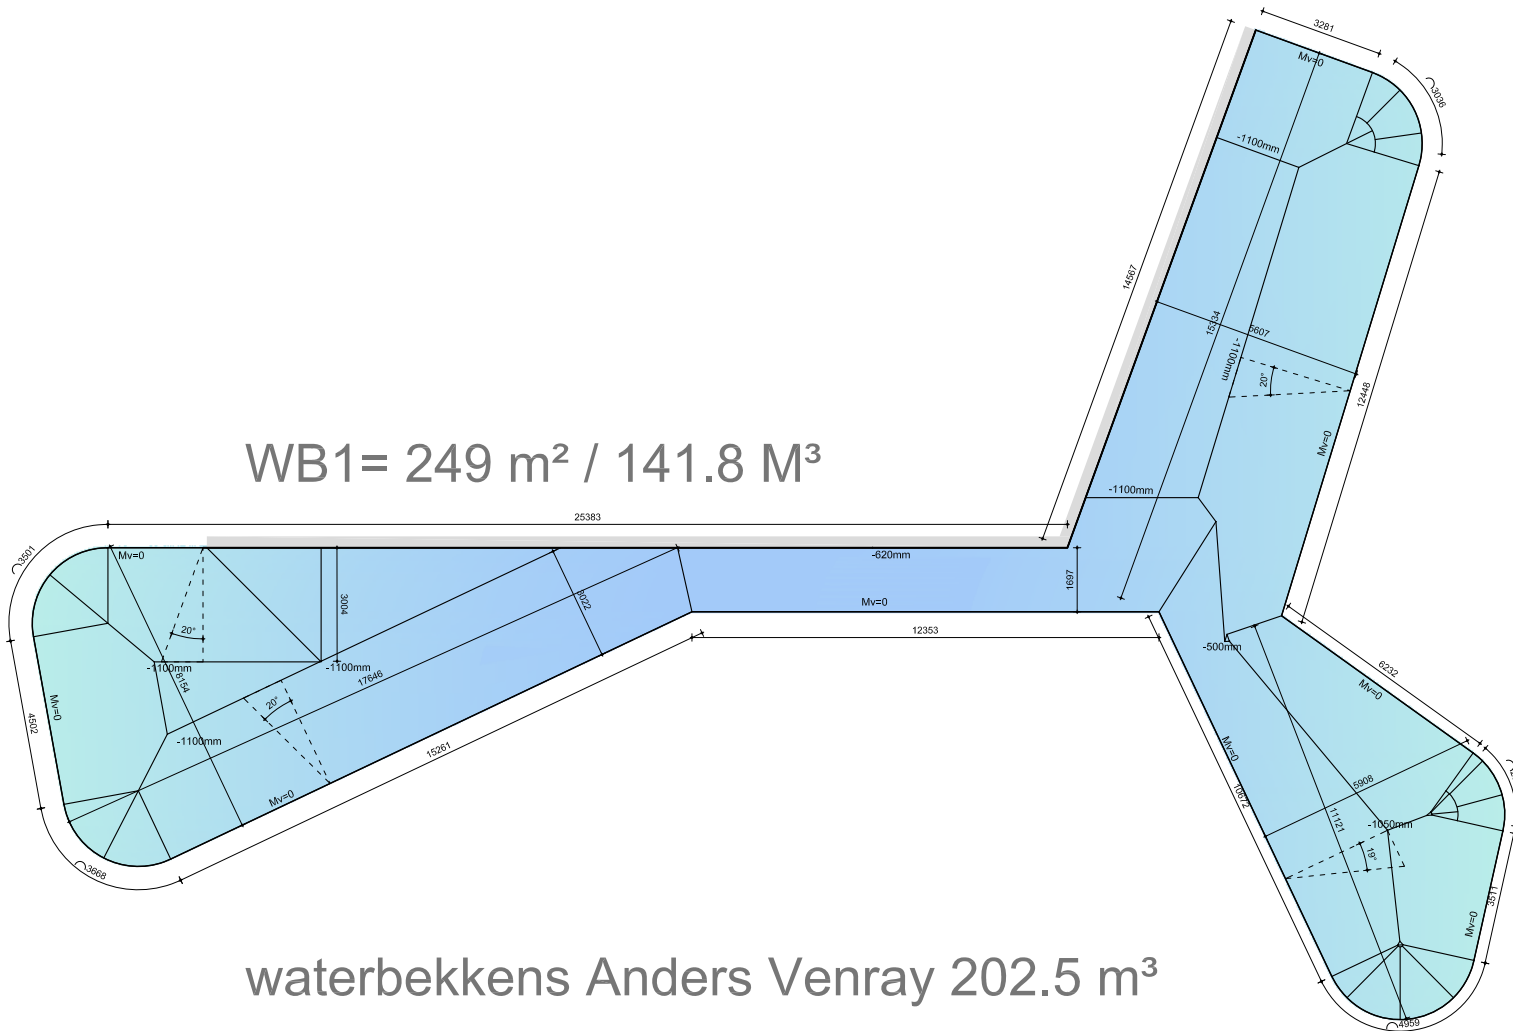

waterbekkens Anders Venray 202.5 m³