

1

2

3

4

5

6

7

8

Hekwerk - Aanzicht

A

B

C

D

E

F

A

B

C

D

E


F



Referentiebeeld - Hekwerk



Referentiebeeld - Hekwerk

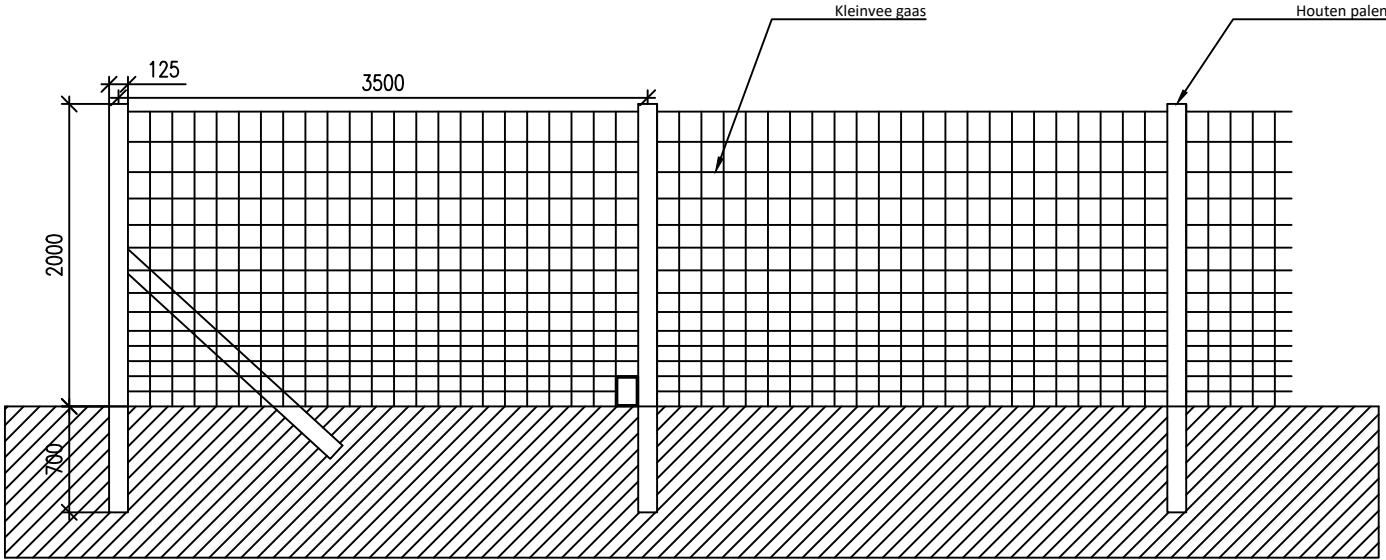

A3 - (420 x 297)mm



THIS DOCUMENT IS THE PROPERTY OF LIGHTSOURCE RENEWABLE ENERGY NETHERLANDS HOLDINGS B.V.
IT IS PROHIBITED TO REPRODUCE IT FOR OTHER PURPOSES WITHOUT AUTHORIZATION IN WRITING

Hekwerk - Aanzicht			
DA			15.08.19
DRAWN	CHECKED	APPROVED	DATE
Paper Size: A3	Scale: 1:50@A3	Sheet: 1	
DRAWING NUMBER: DRF_01		STATUS: Preliminary	
lightsourcebp  Lightsource Renewable Energy Netherlands Development B.V. Gustav Mahlerlaan 1212, 1081 LA, Amsterdam Tel: 085-0656 931 Email: nl.info@lightsourcebp.com Web: www.lightsourcebp.com			