


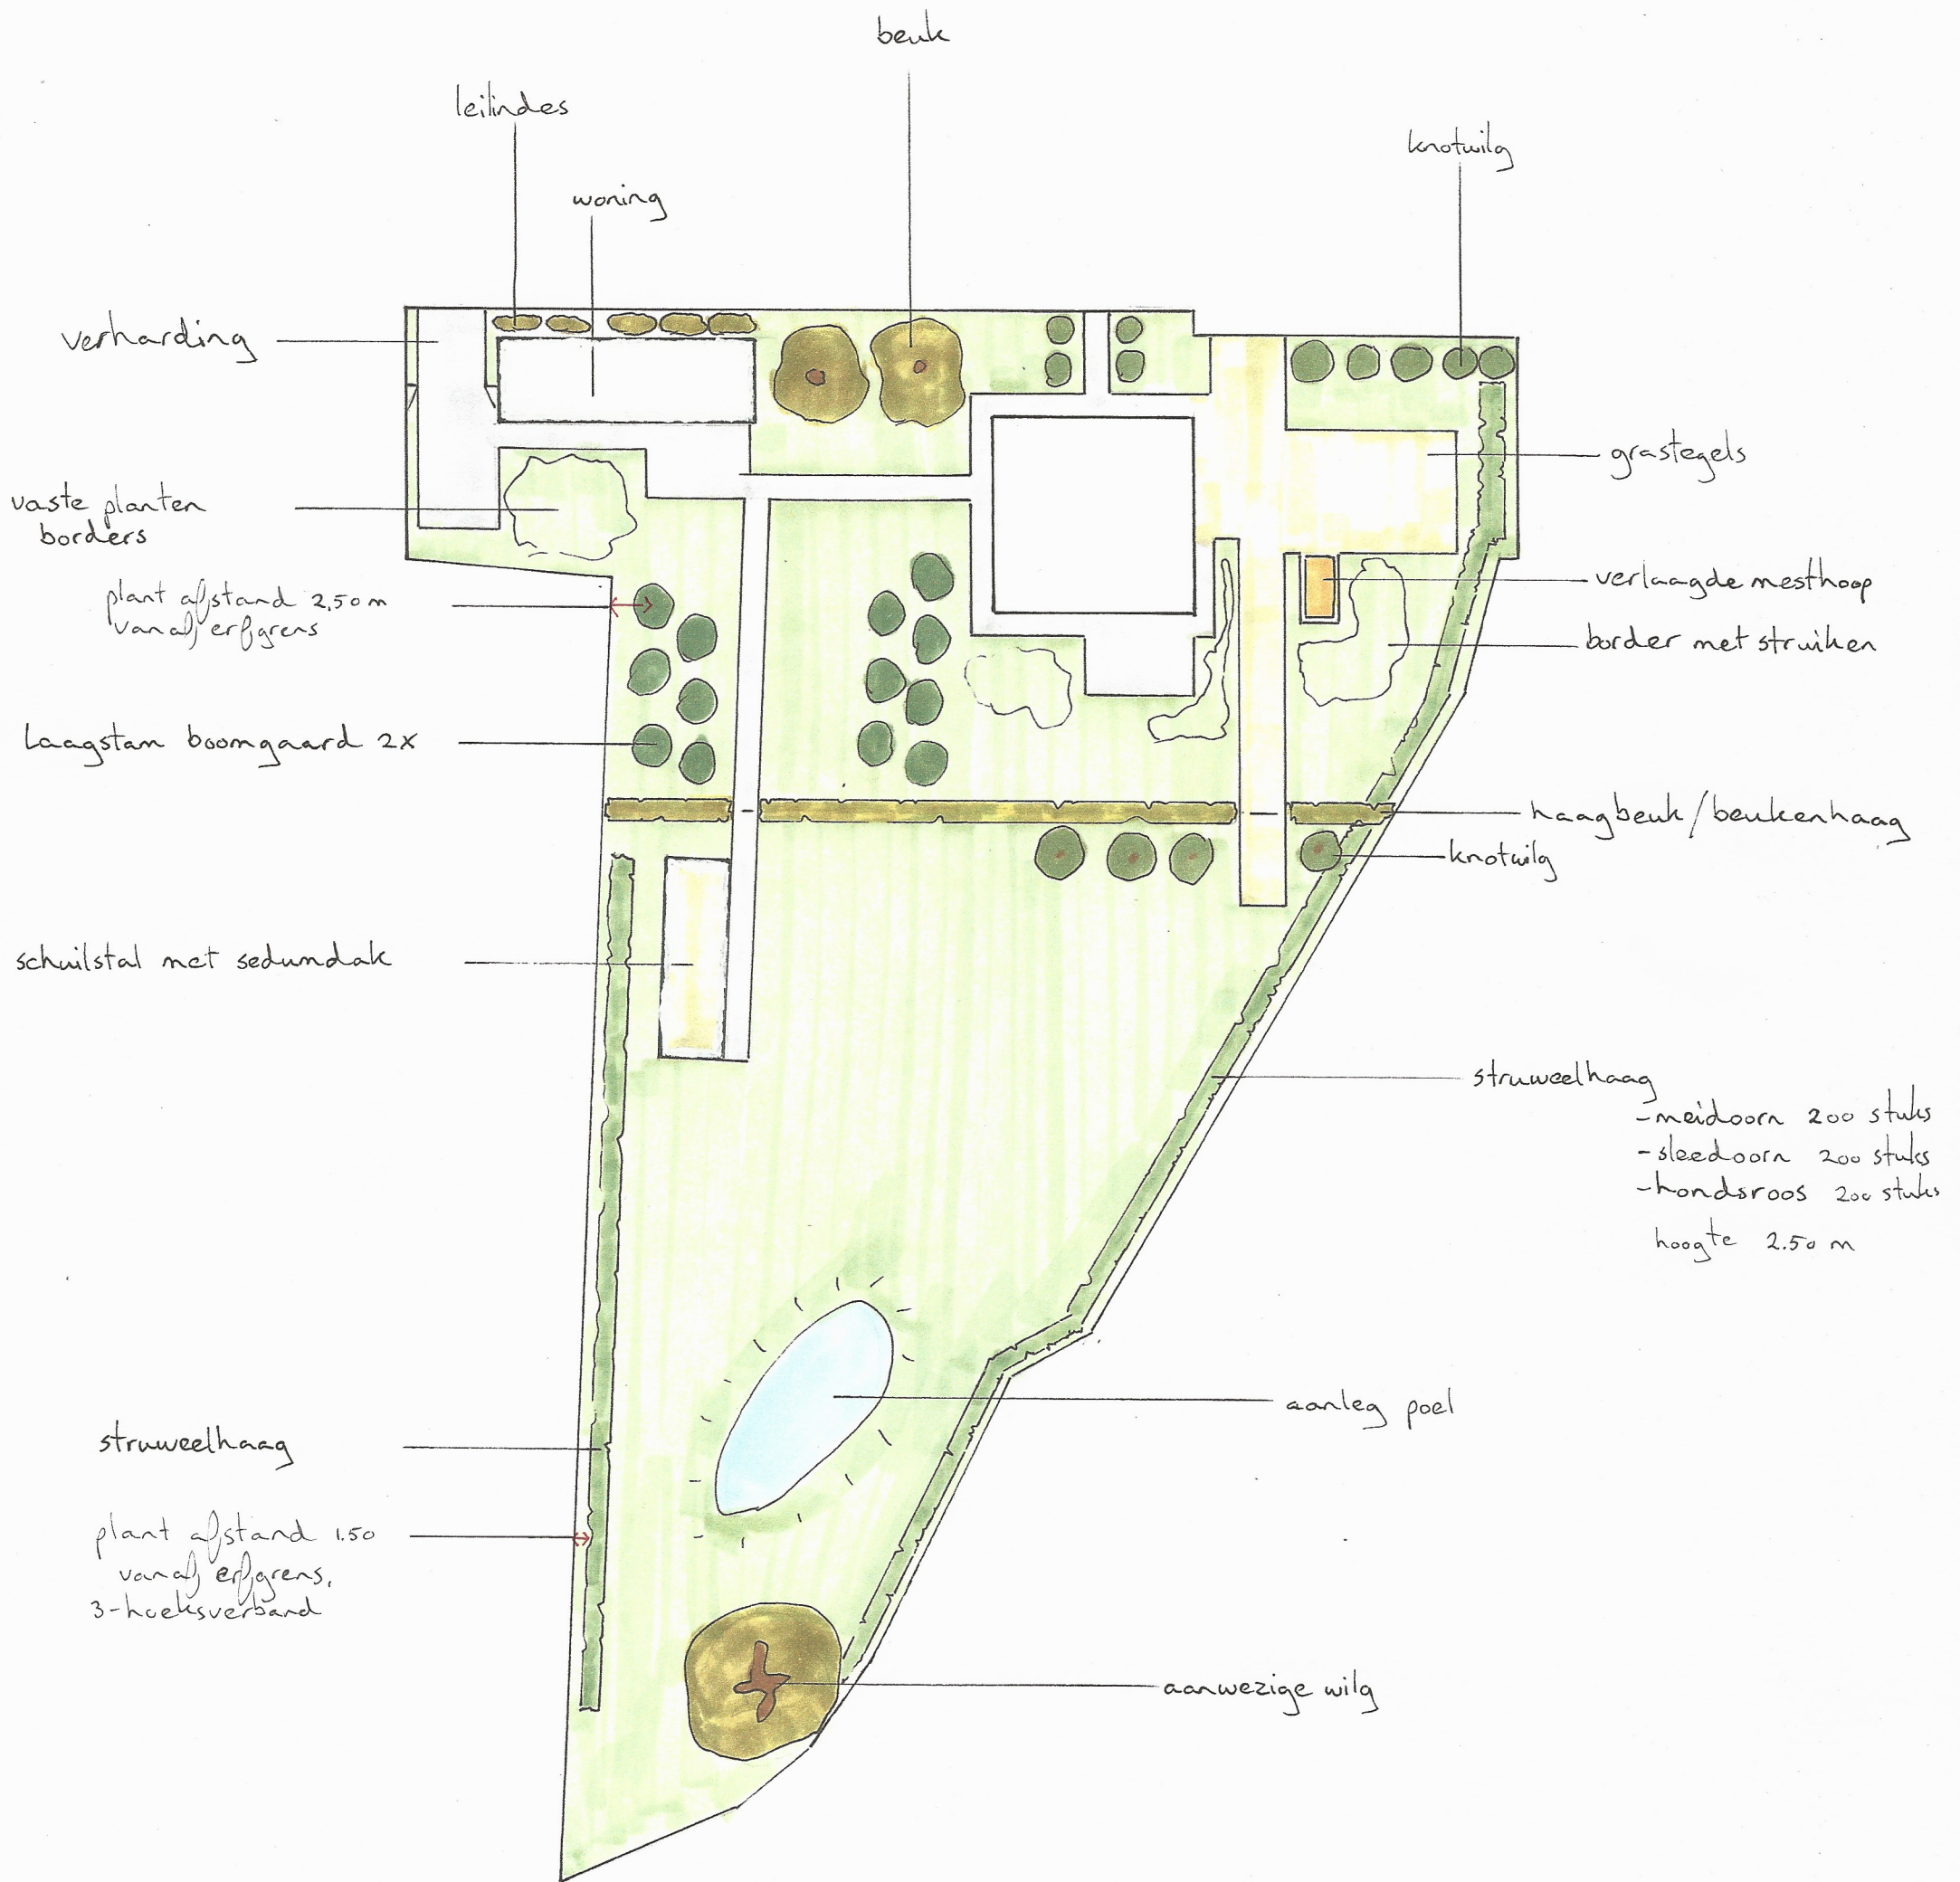

3x goudreinet Laagstam
3x Elstar ..
3x Jonagold ..
4x Conference ..
hoogte max 2,20 m

Bepantingslijst Kloosterstraat 19, Chaam

Bomen

		Aantal
• Leilinde	Tilia Europaea Pallida	5
• Beuk	Fagus Sylvatica	2
• Wilg	Salix Alba	10

Struweelhaag

• Meidoorn	Crataegus Monogyna	300
• Sleedoorn	Prunus Spinosa	300
• Hondstroos	Rosa Canina	300
• Vlier	Sambucus Nigra	300

Boomgaard

• Perenboom	Prunus Benita	2
• Appelboom	Malus Domestica (Elstar)	2
• Pruimenboom	Prunus Avium Avalon	2
• Notenboom	Juglans Regia	2
• Kersenboom	Prunus Avium Bigarreau Burlat	2