

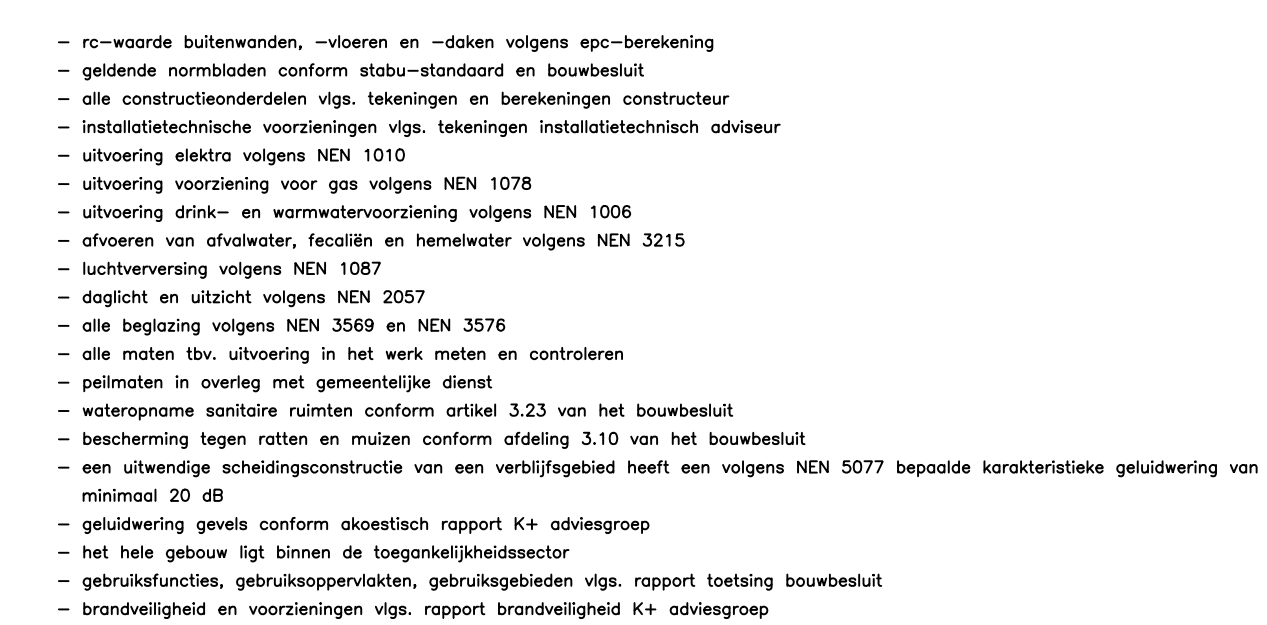
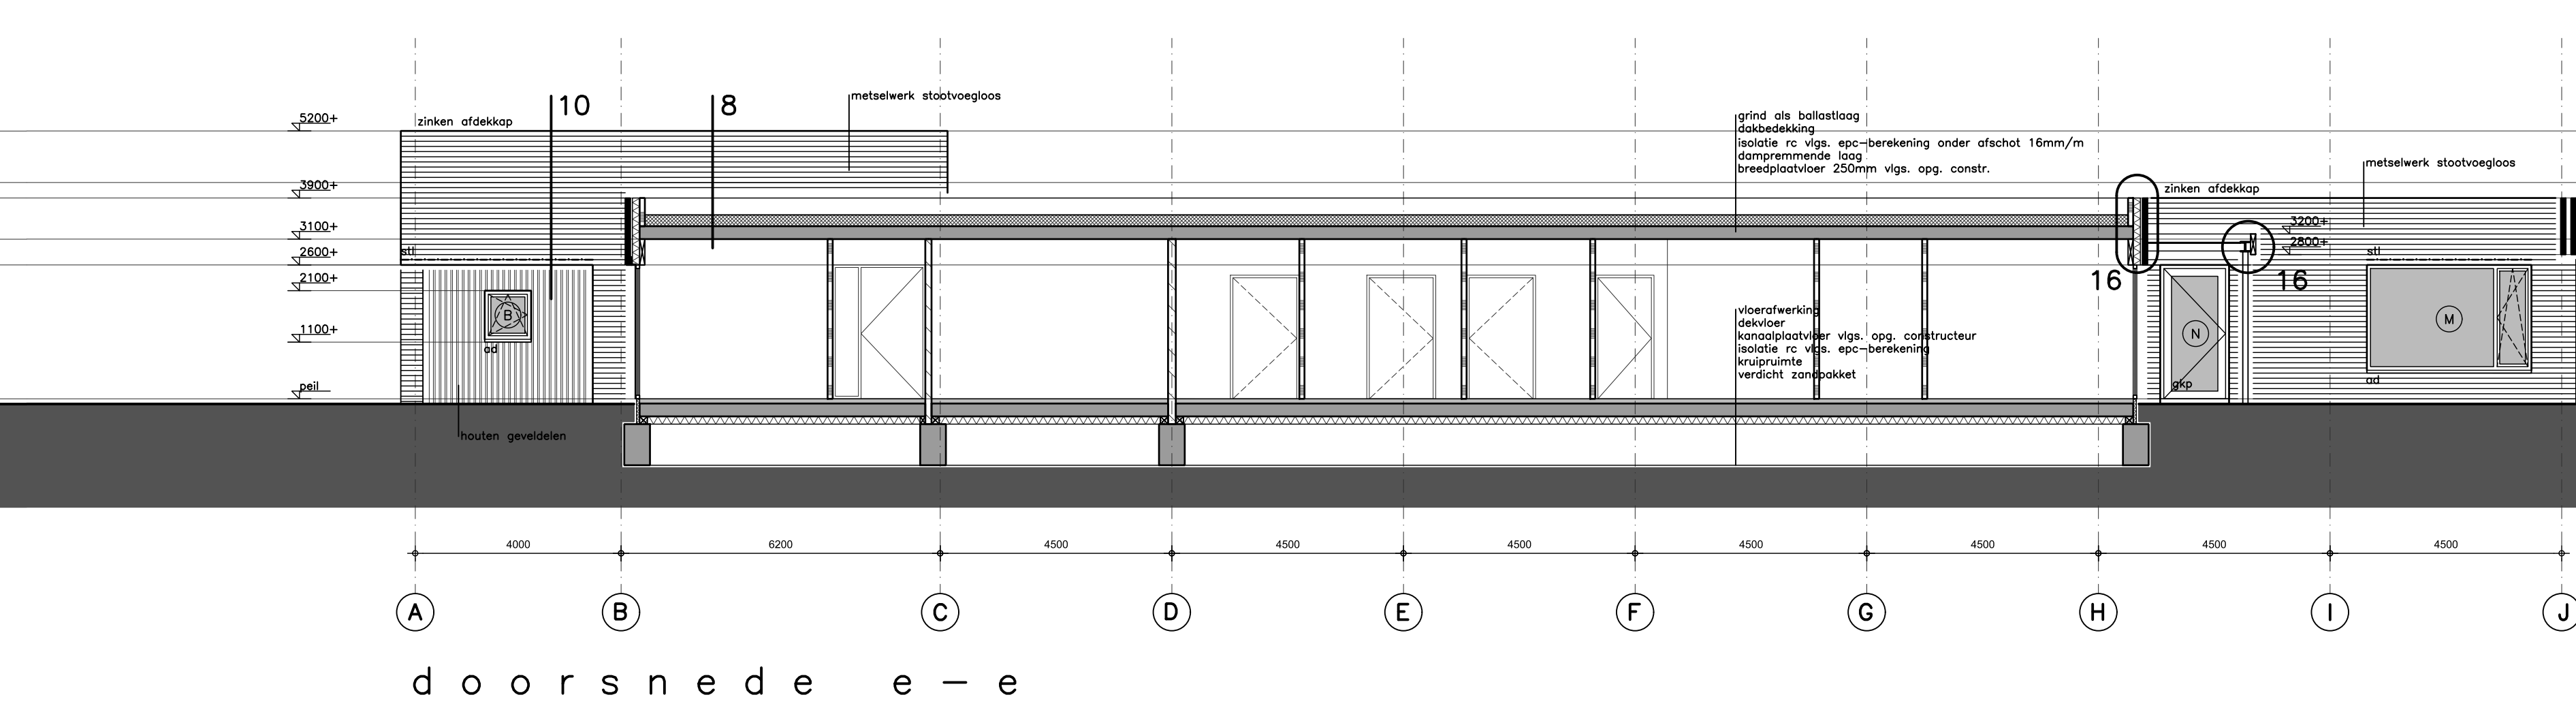
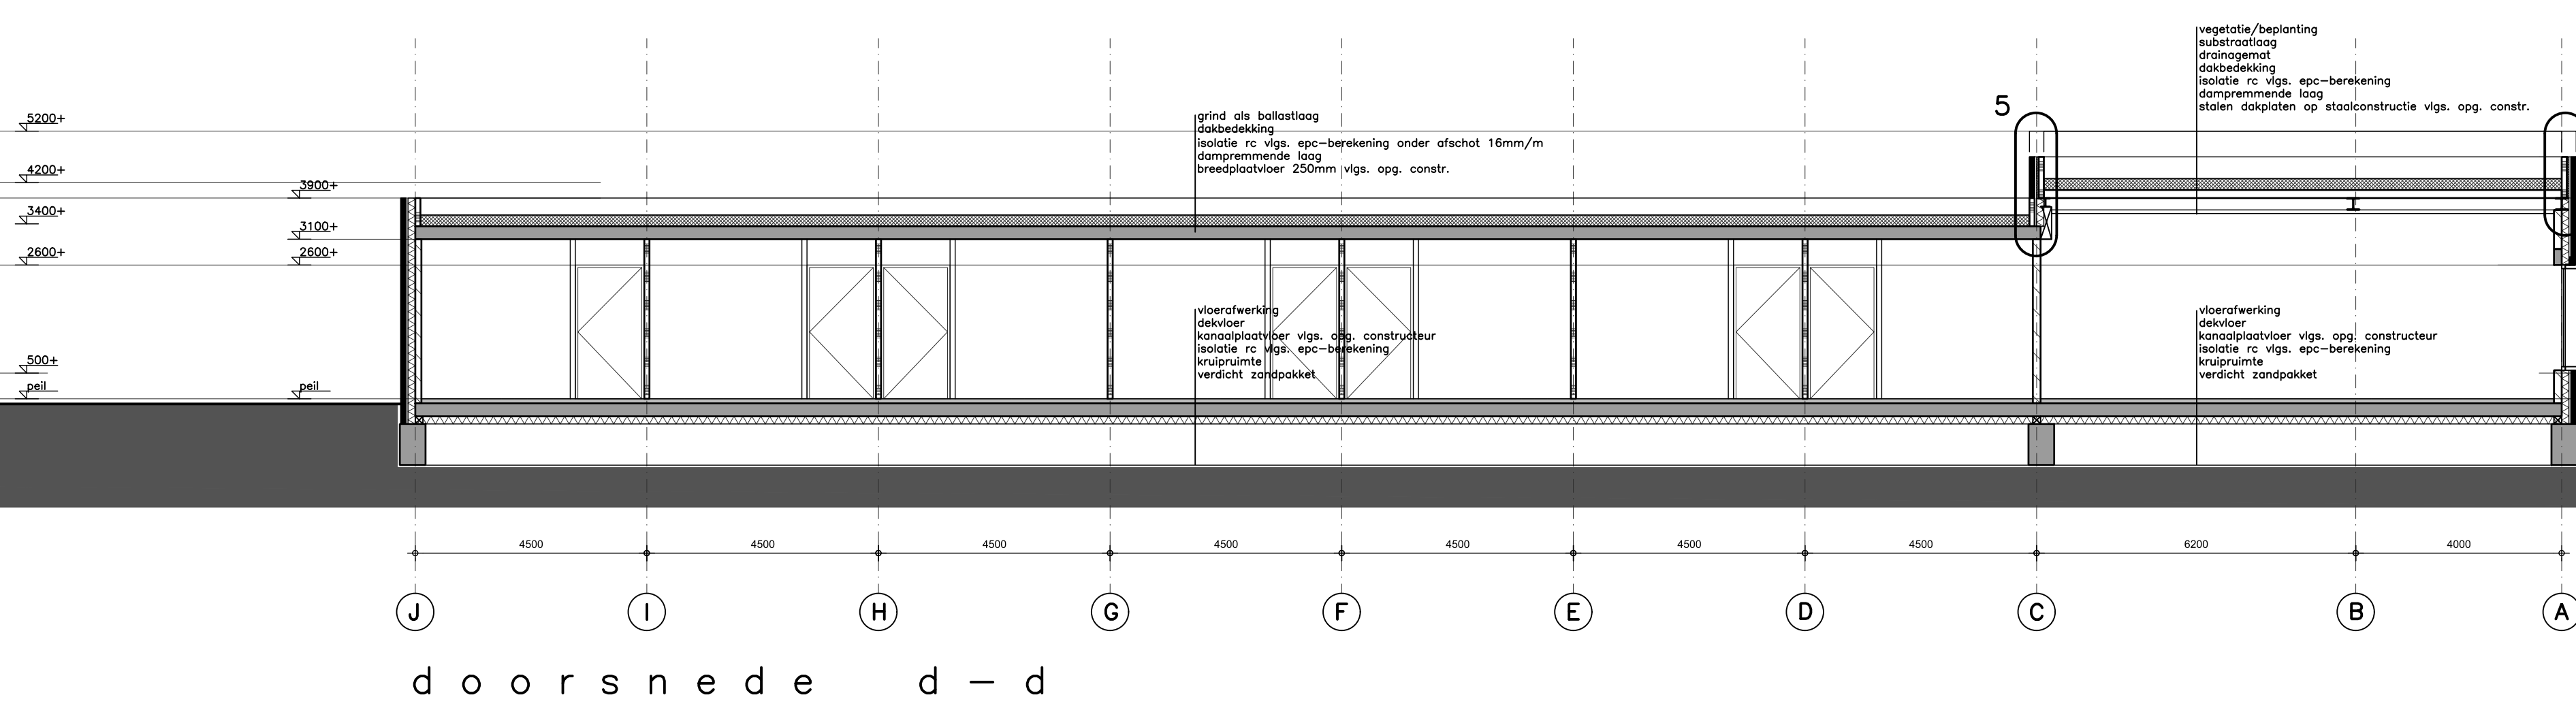


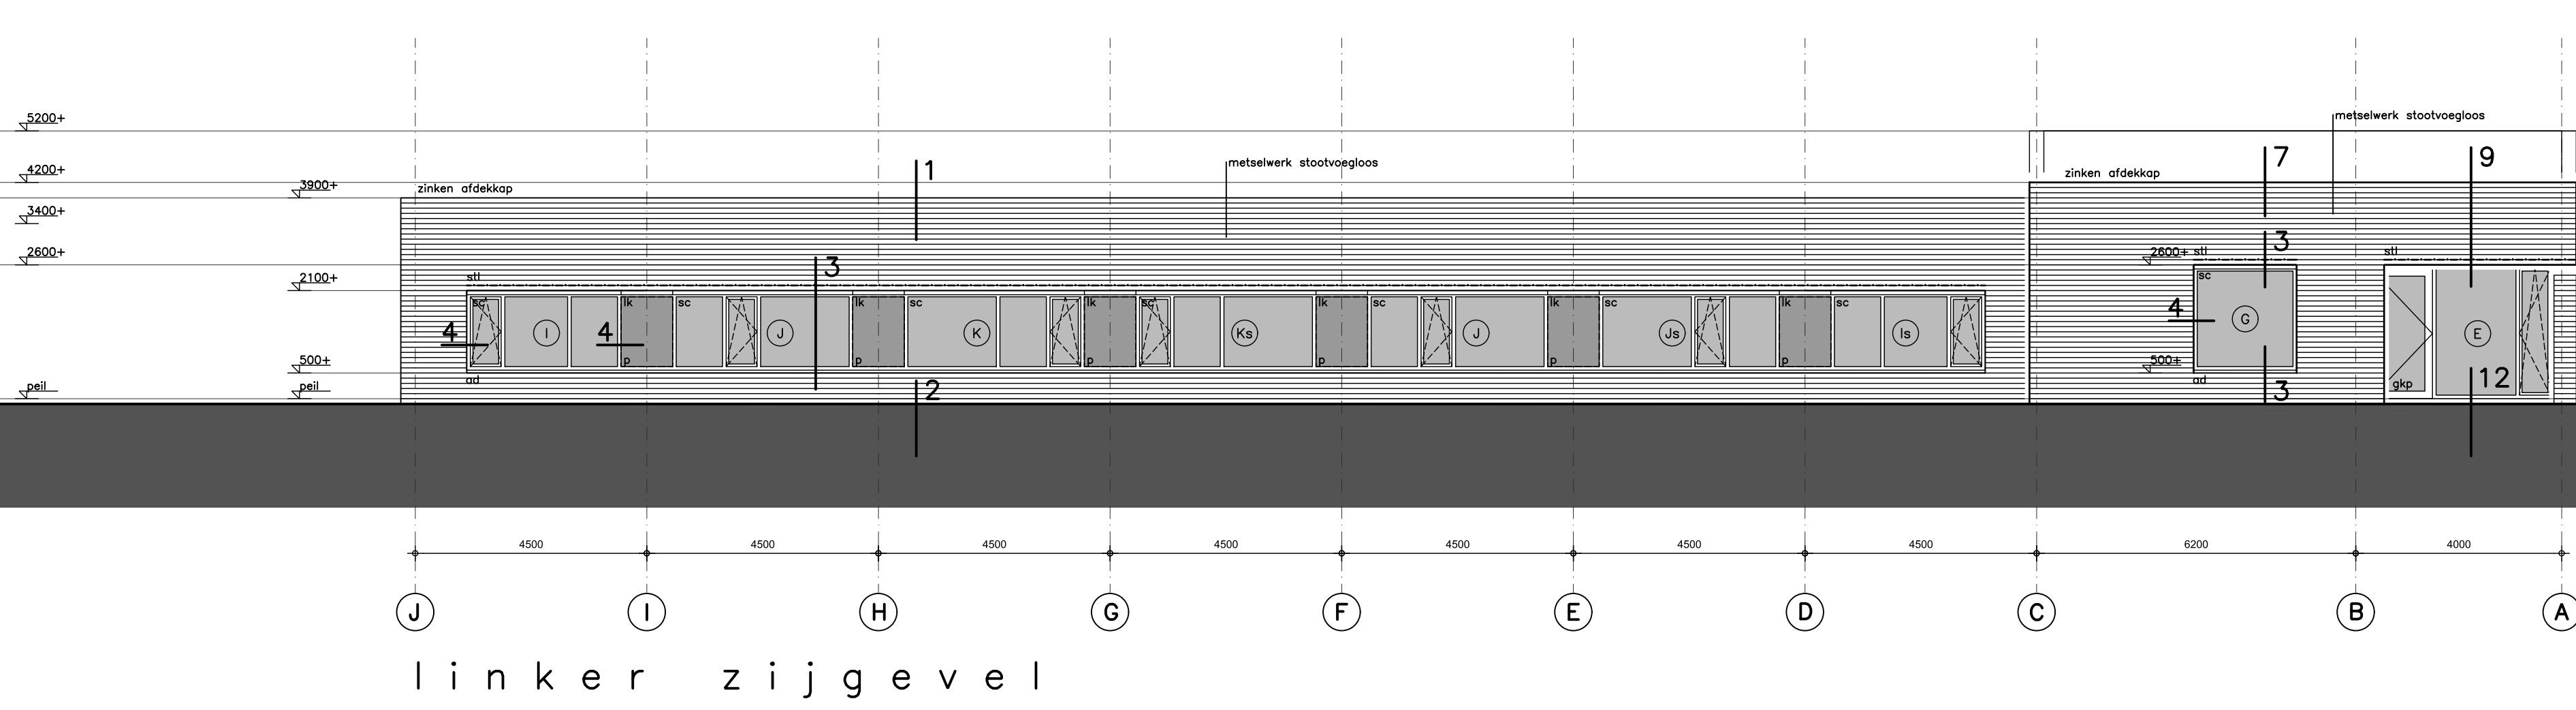

zuyderland zorgcentra bv  
postbus 5500  
6130 mb sittard

blad b32  
plan 2860

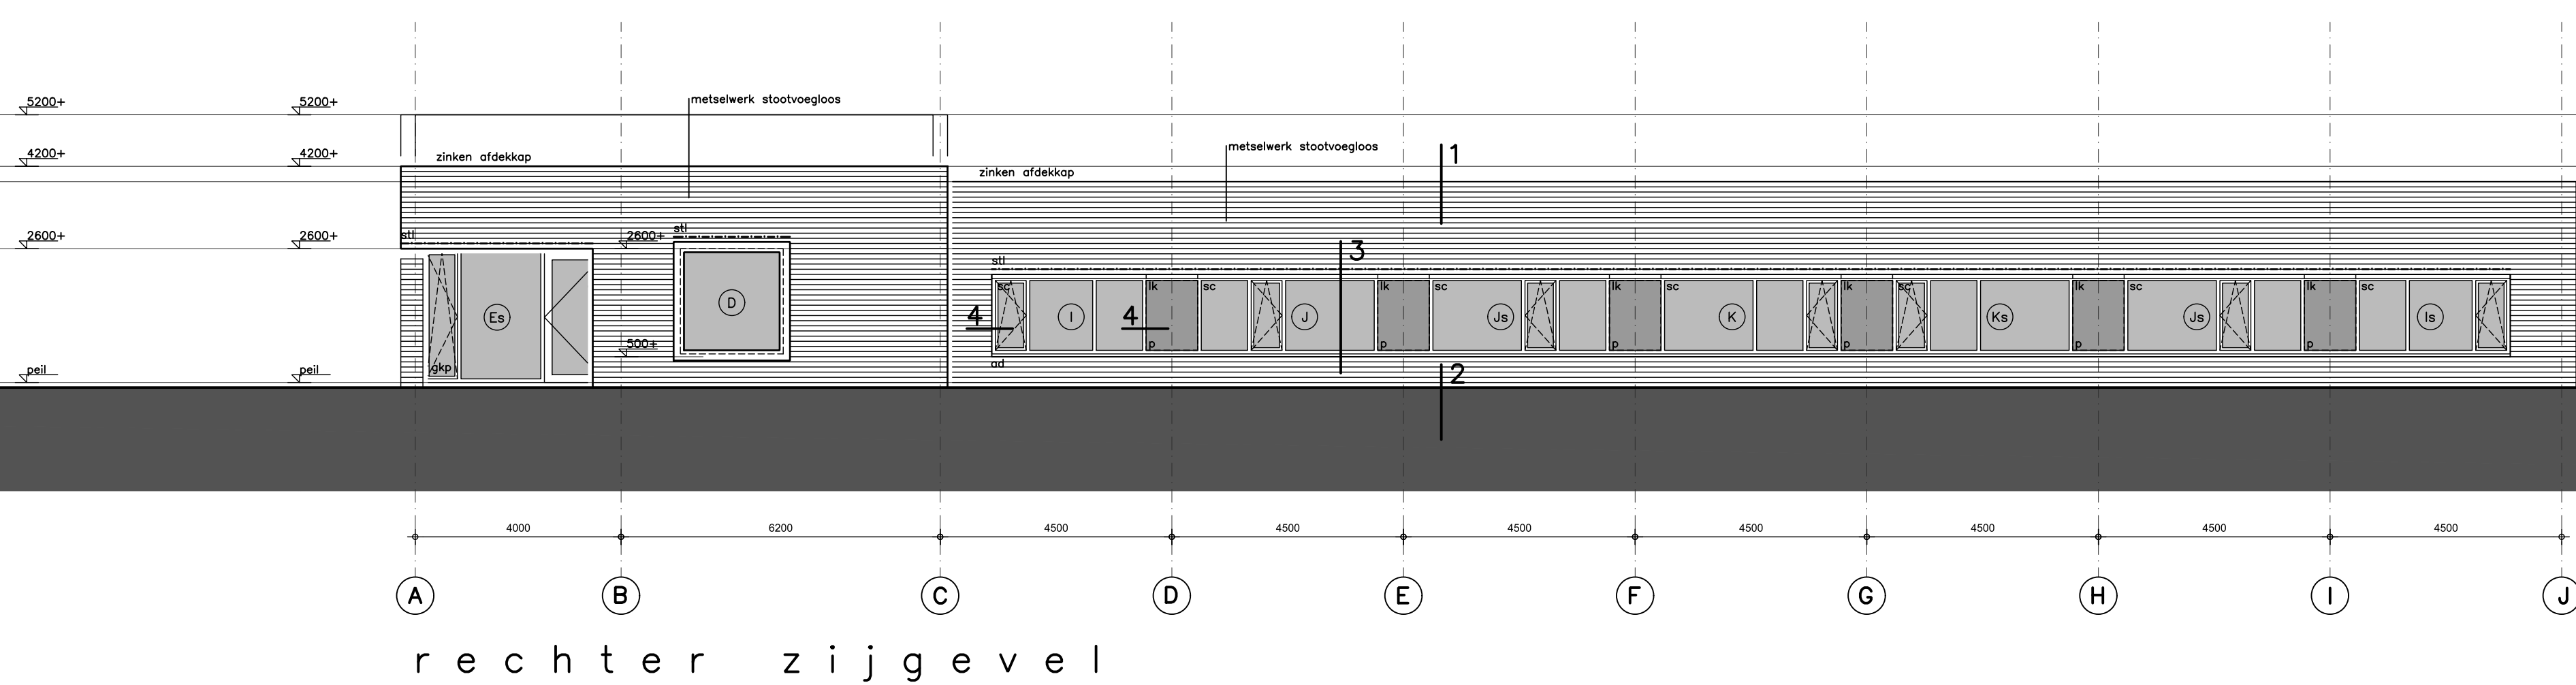