




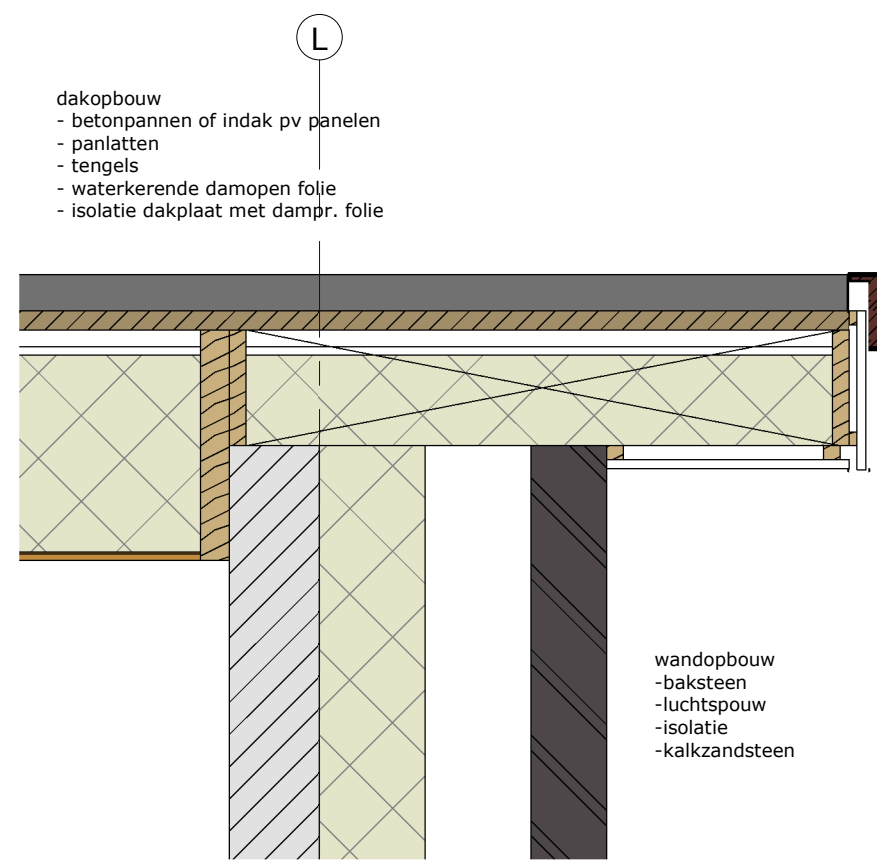


G.03

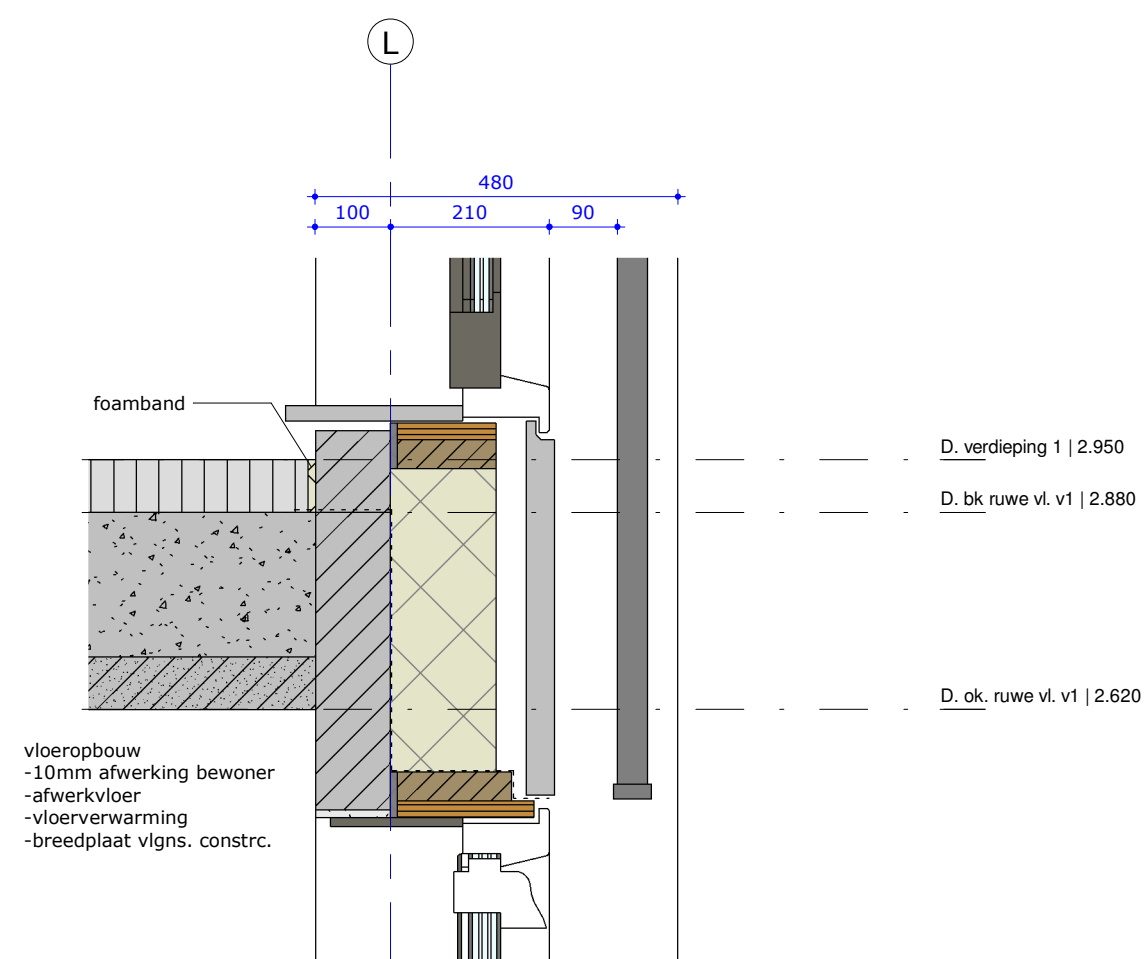


G.02

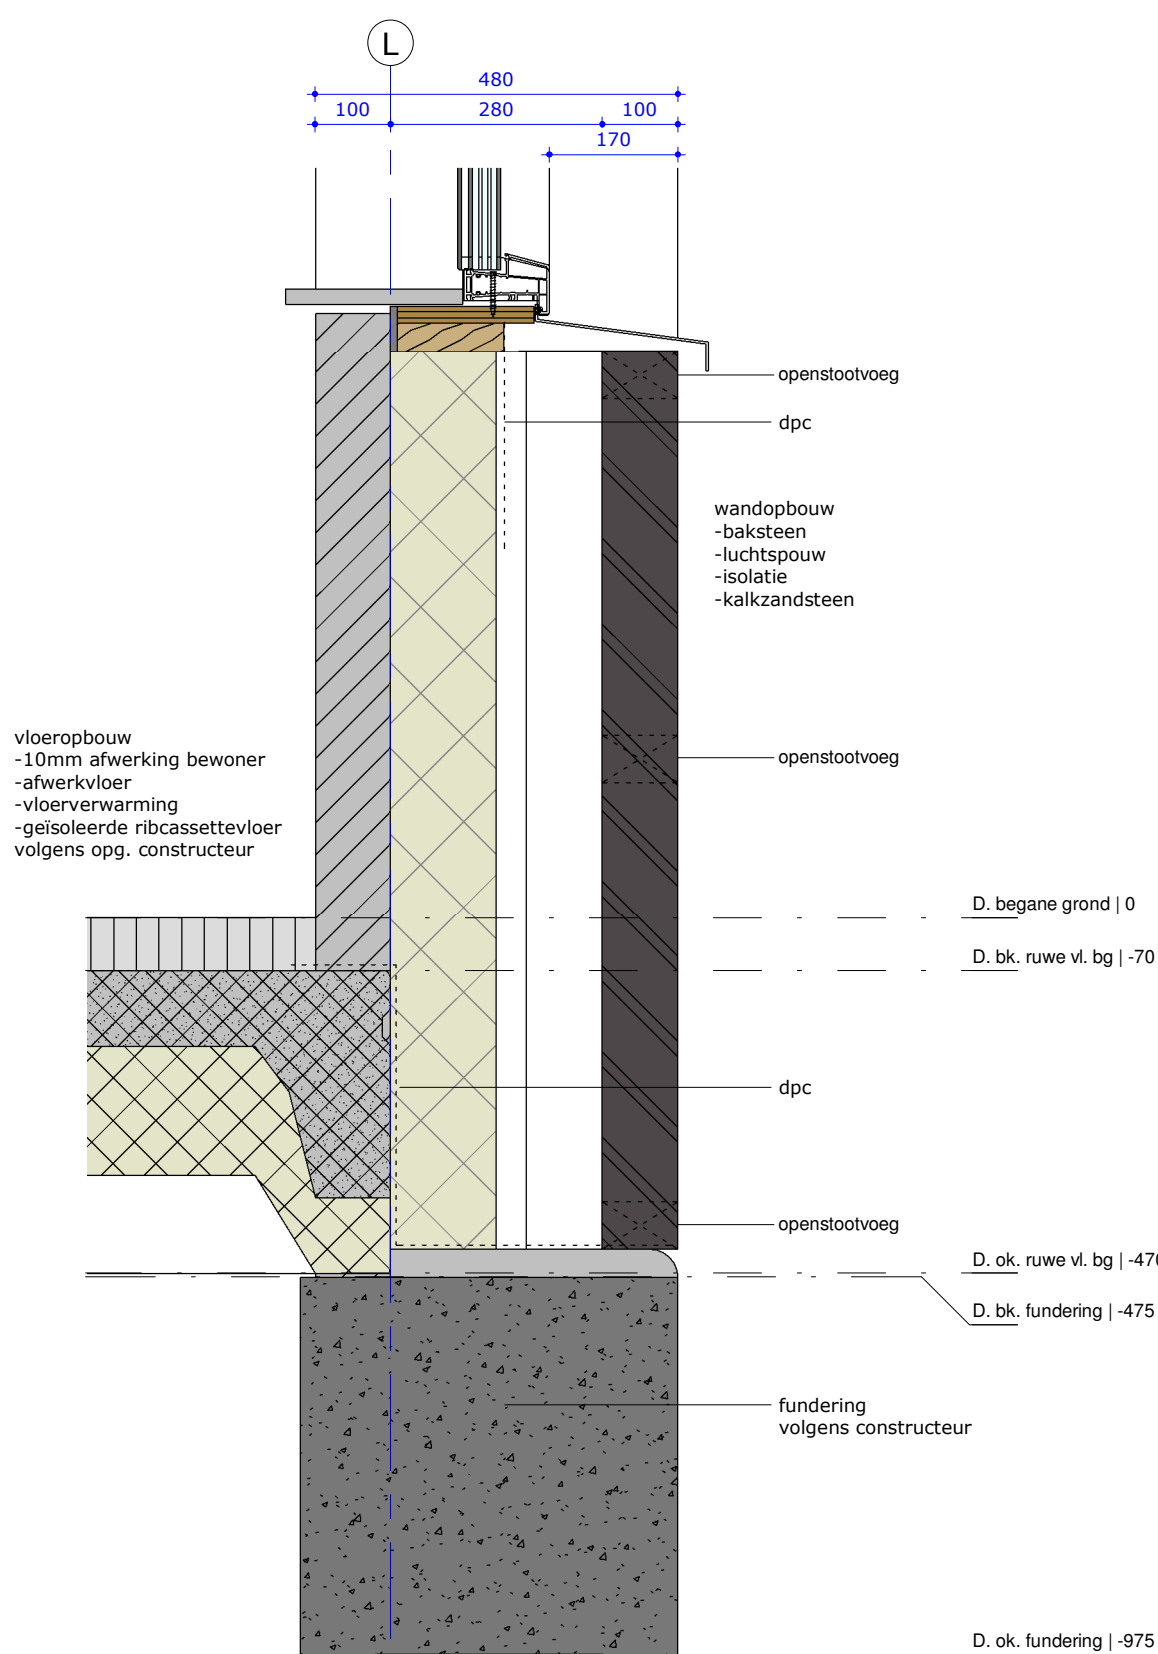


G.01

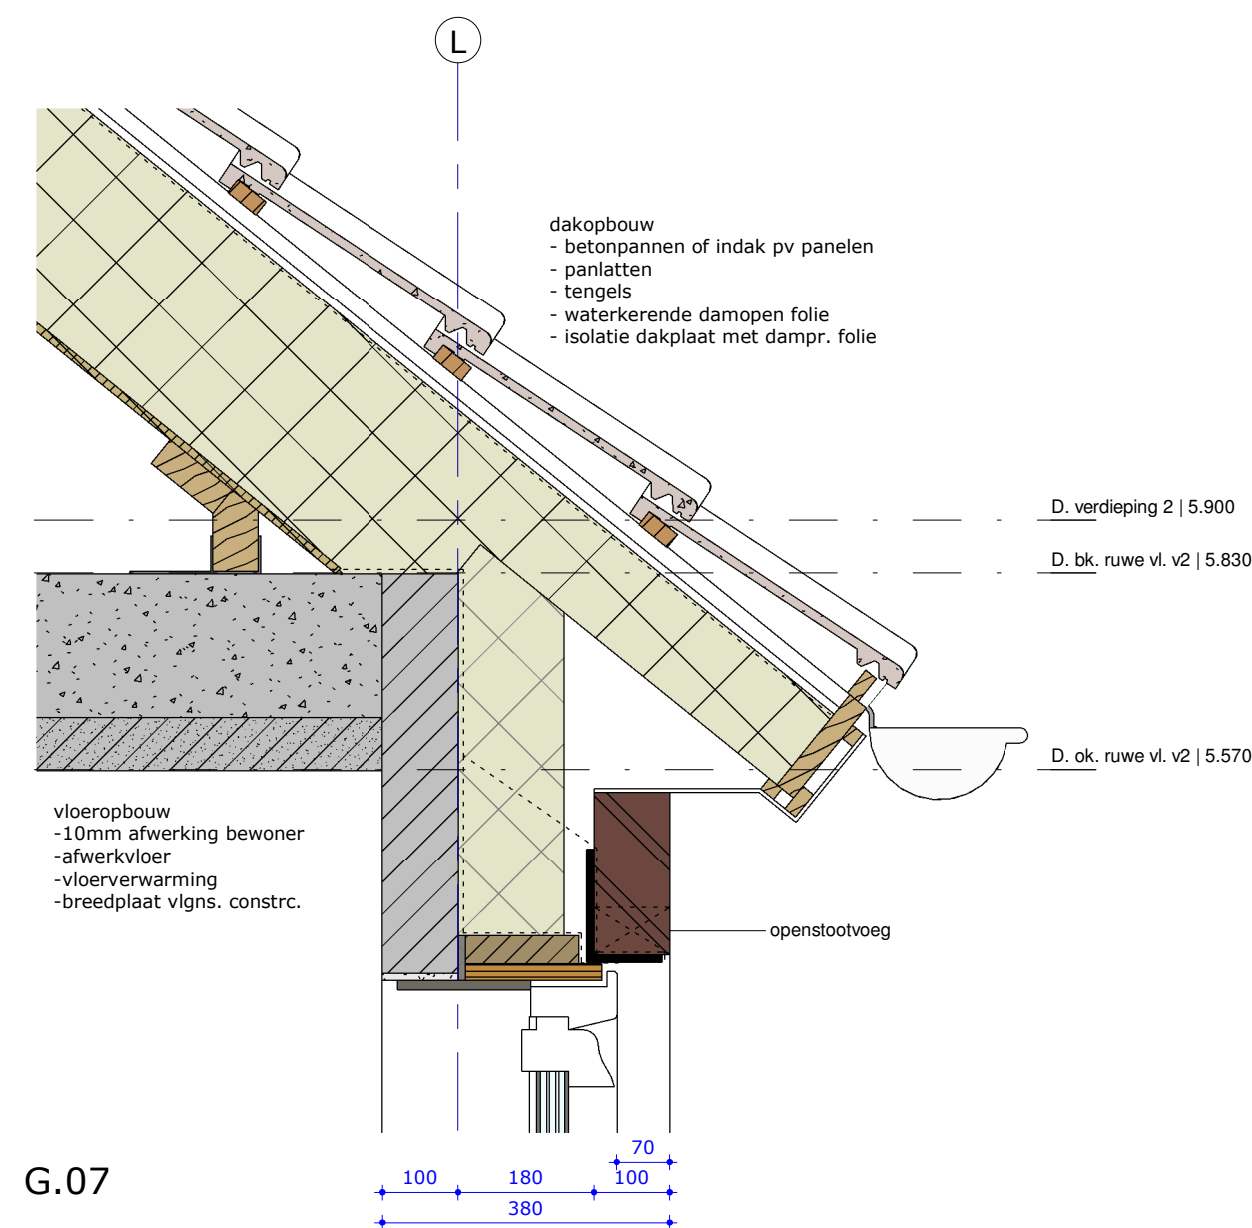


G.07

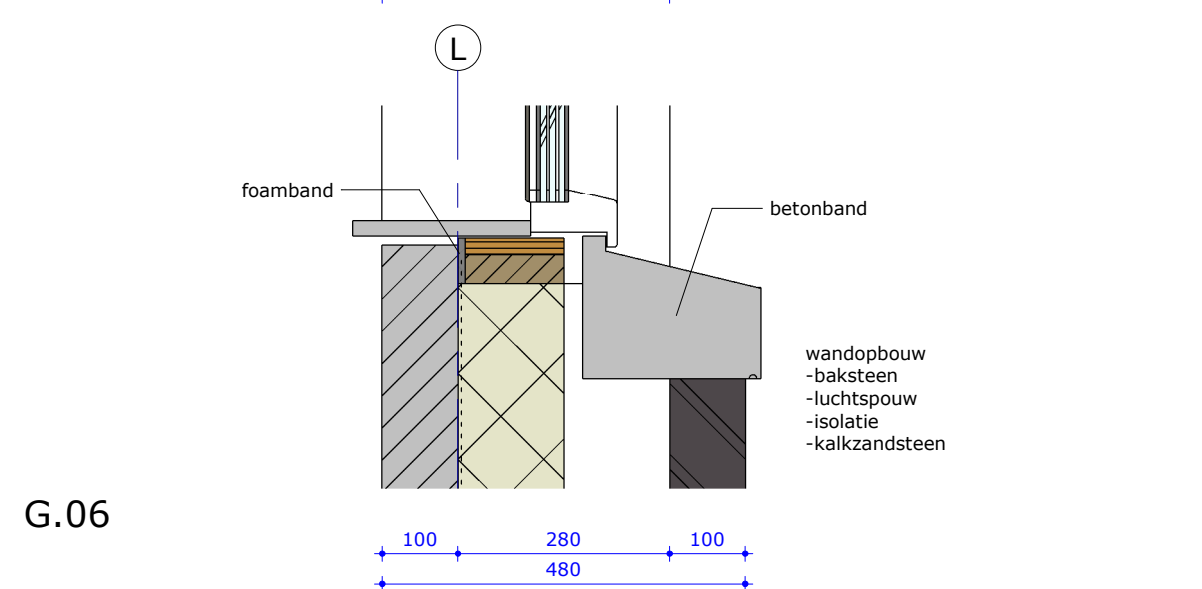


G.06

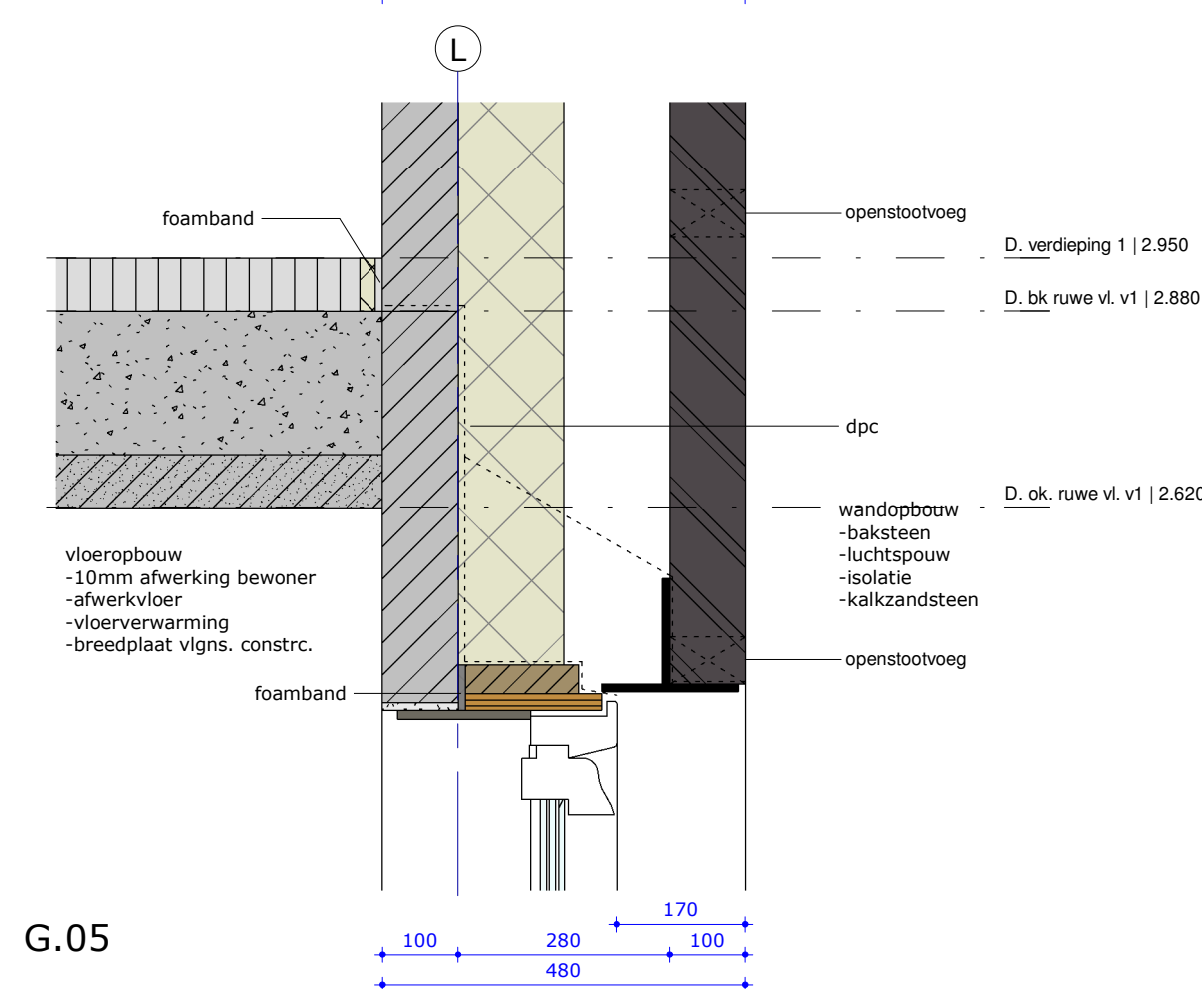


G.05

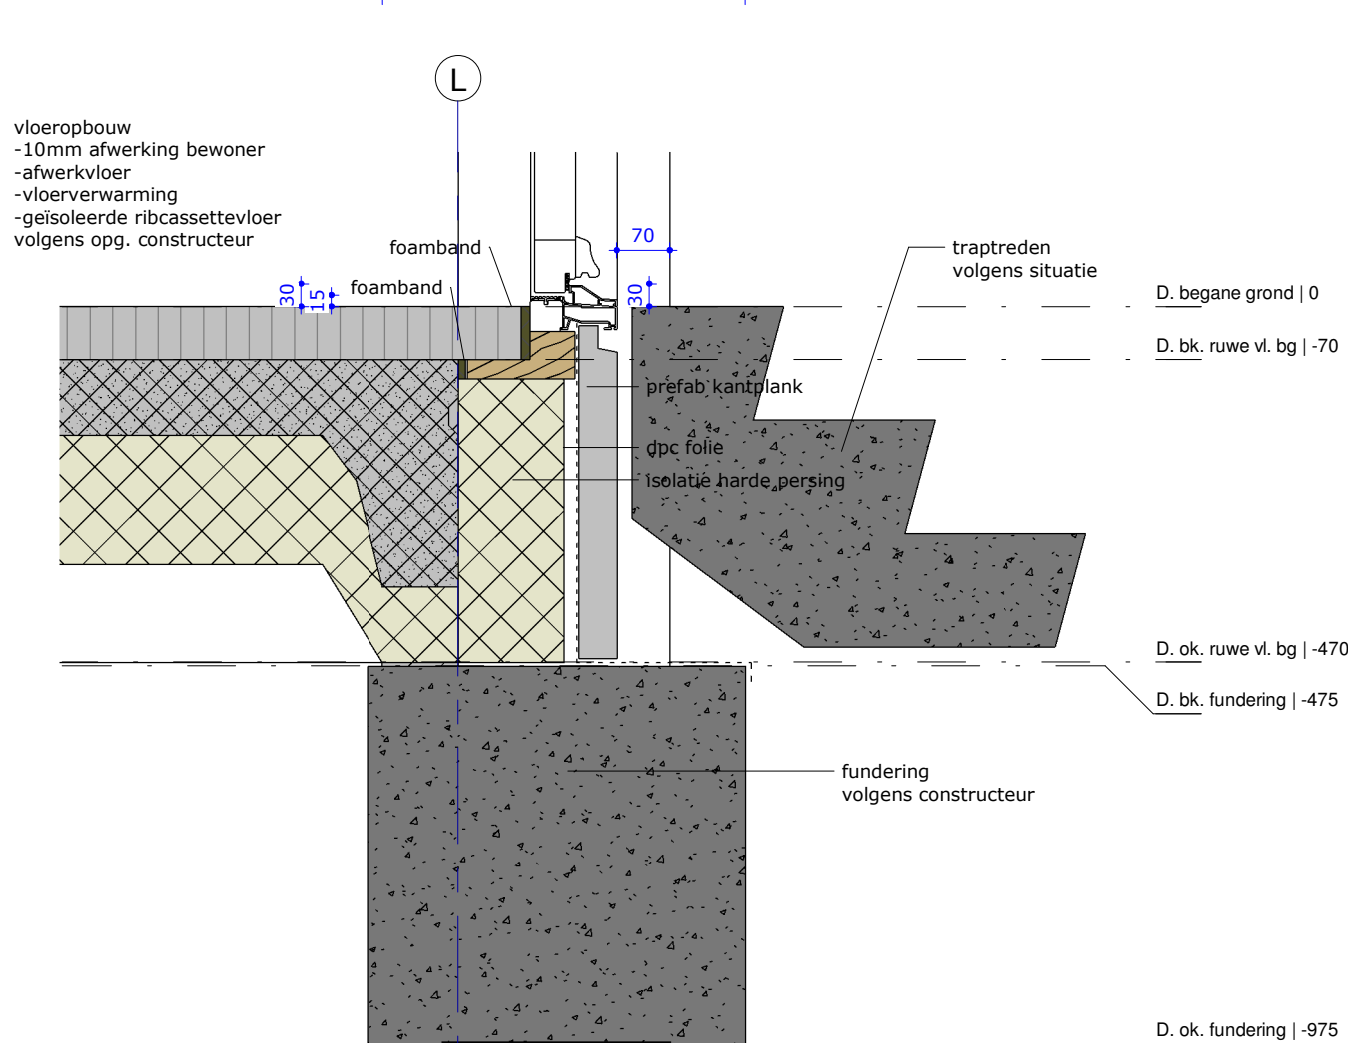


G.04

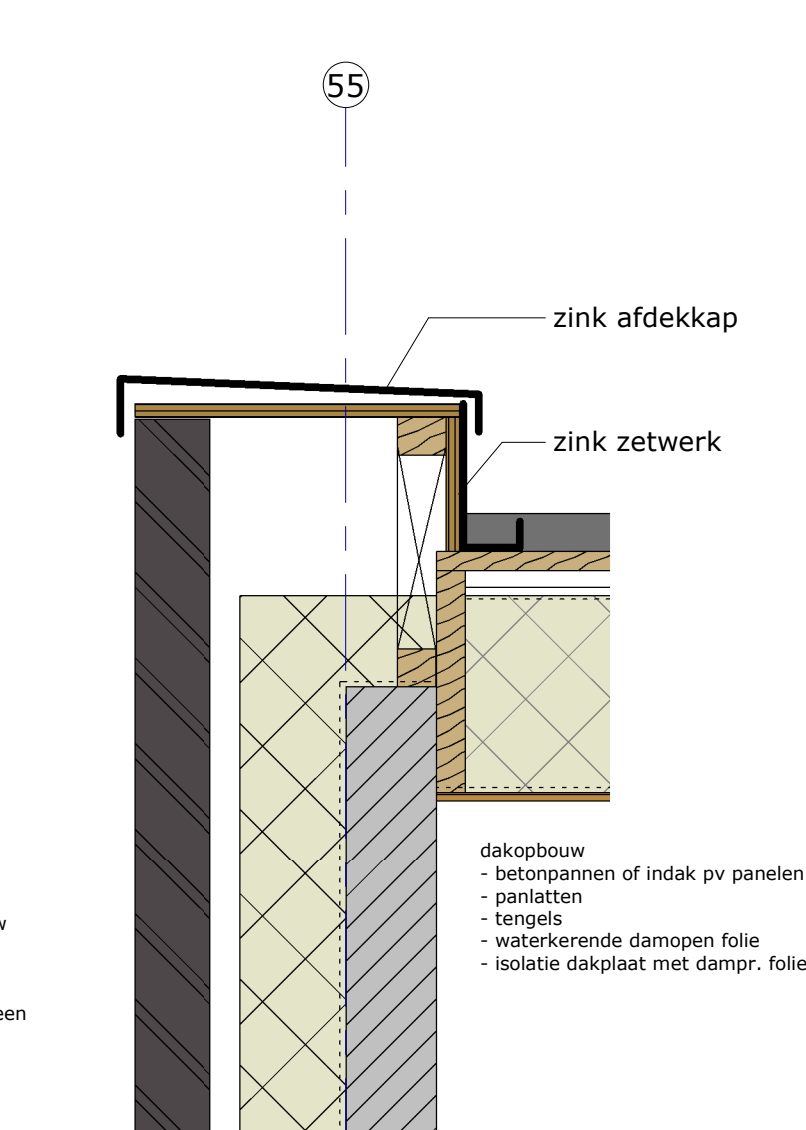


G.12

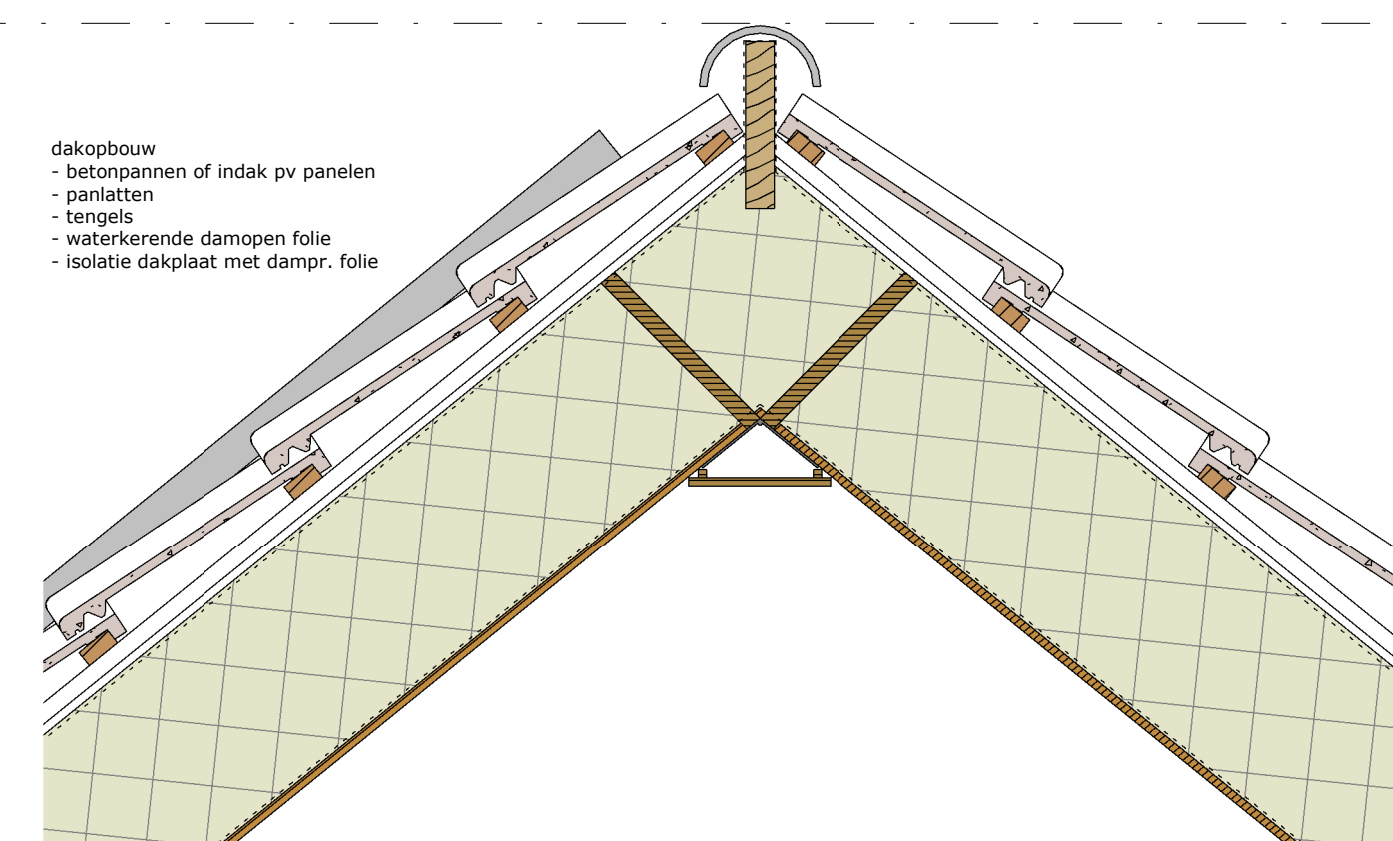


G.11

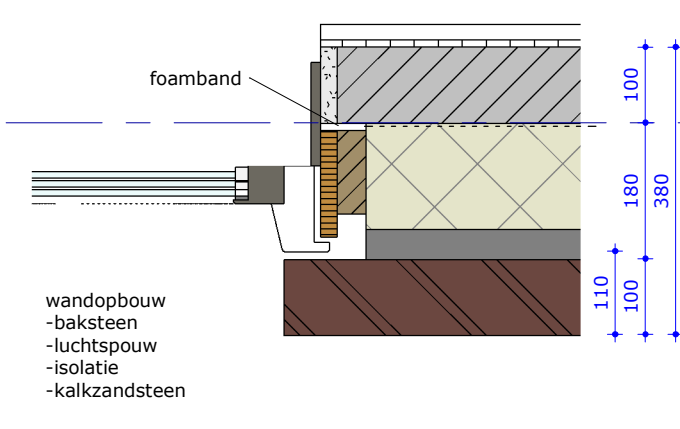

G.08

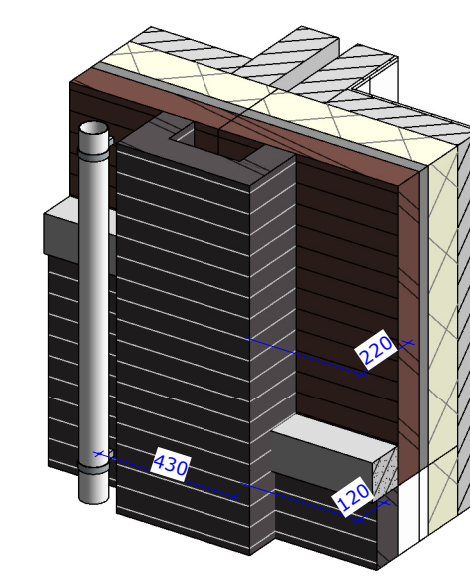

06. detail boekensteun

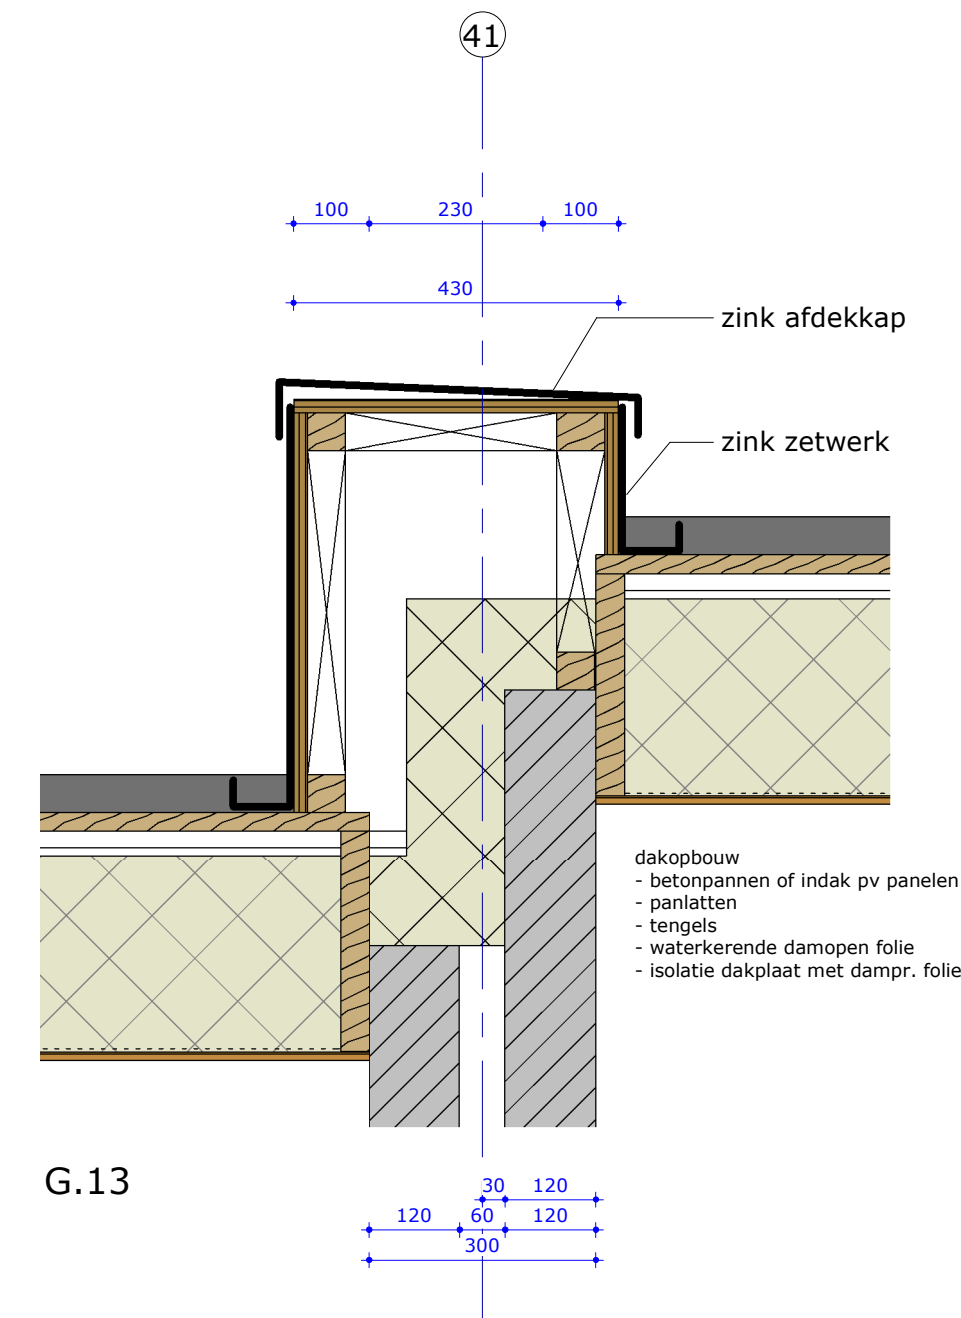

G.13

D. bk. nokpan | 9.750

G.09



G.10



Woningen
Rembrandtstraat te Sittard
van Wijnen Sittard BV.

schaal: A1 1:10
datum: 04-10-2019
datum revisie: 18-10-2019
contactpersoon: ir. Bas Wauben

Geelebeeklaan 70
6166 GR Geleen
046-4750885
info@wauben.com
www.wauben.com