


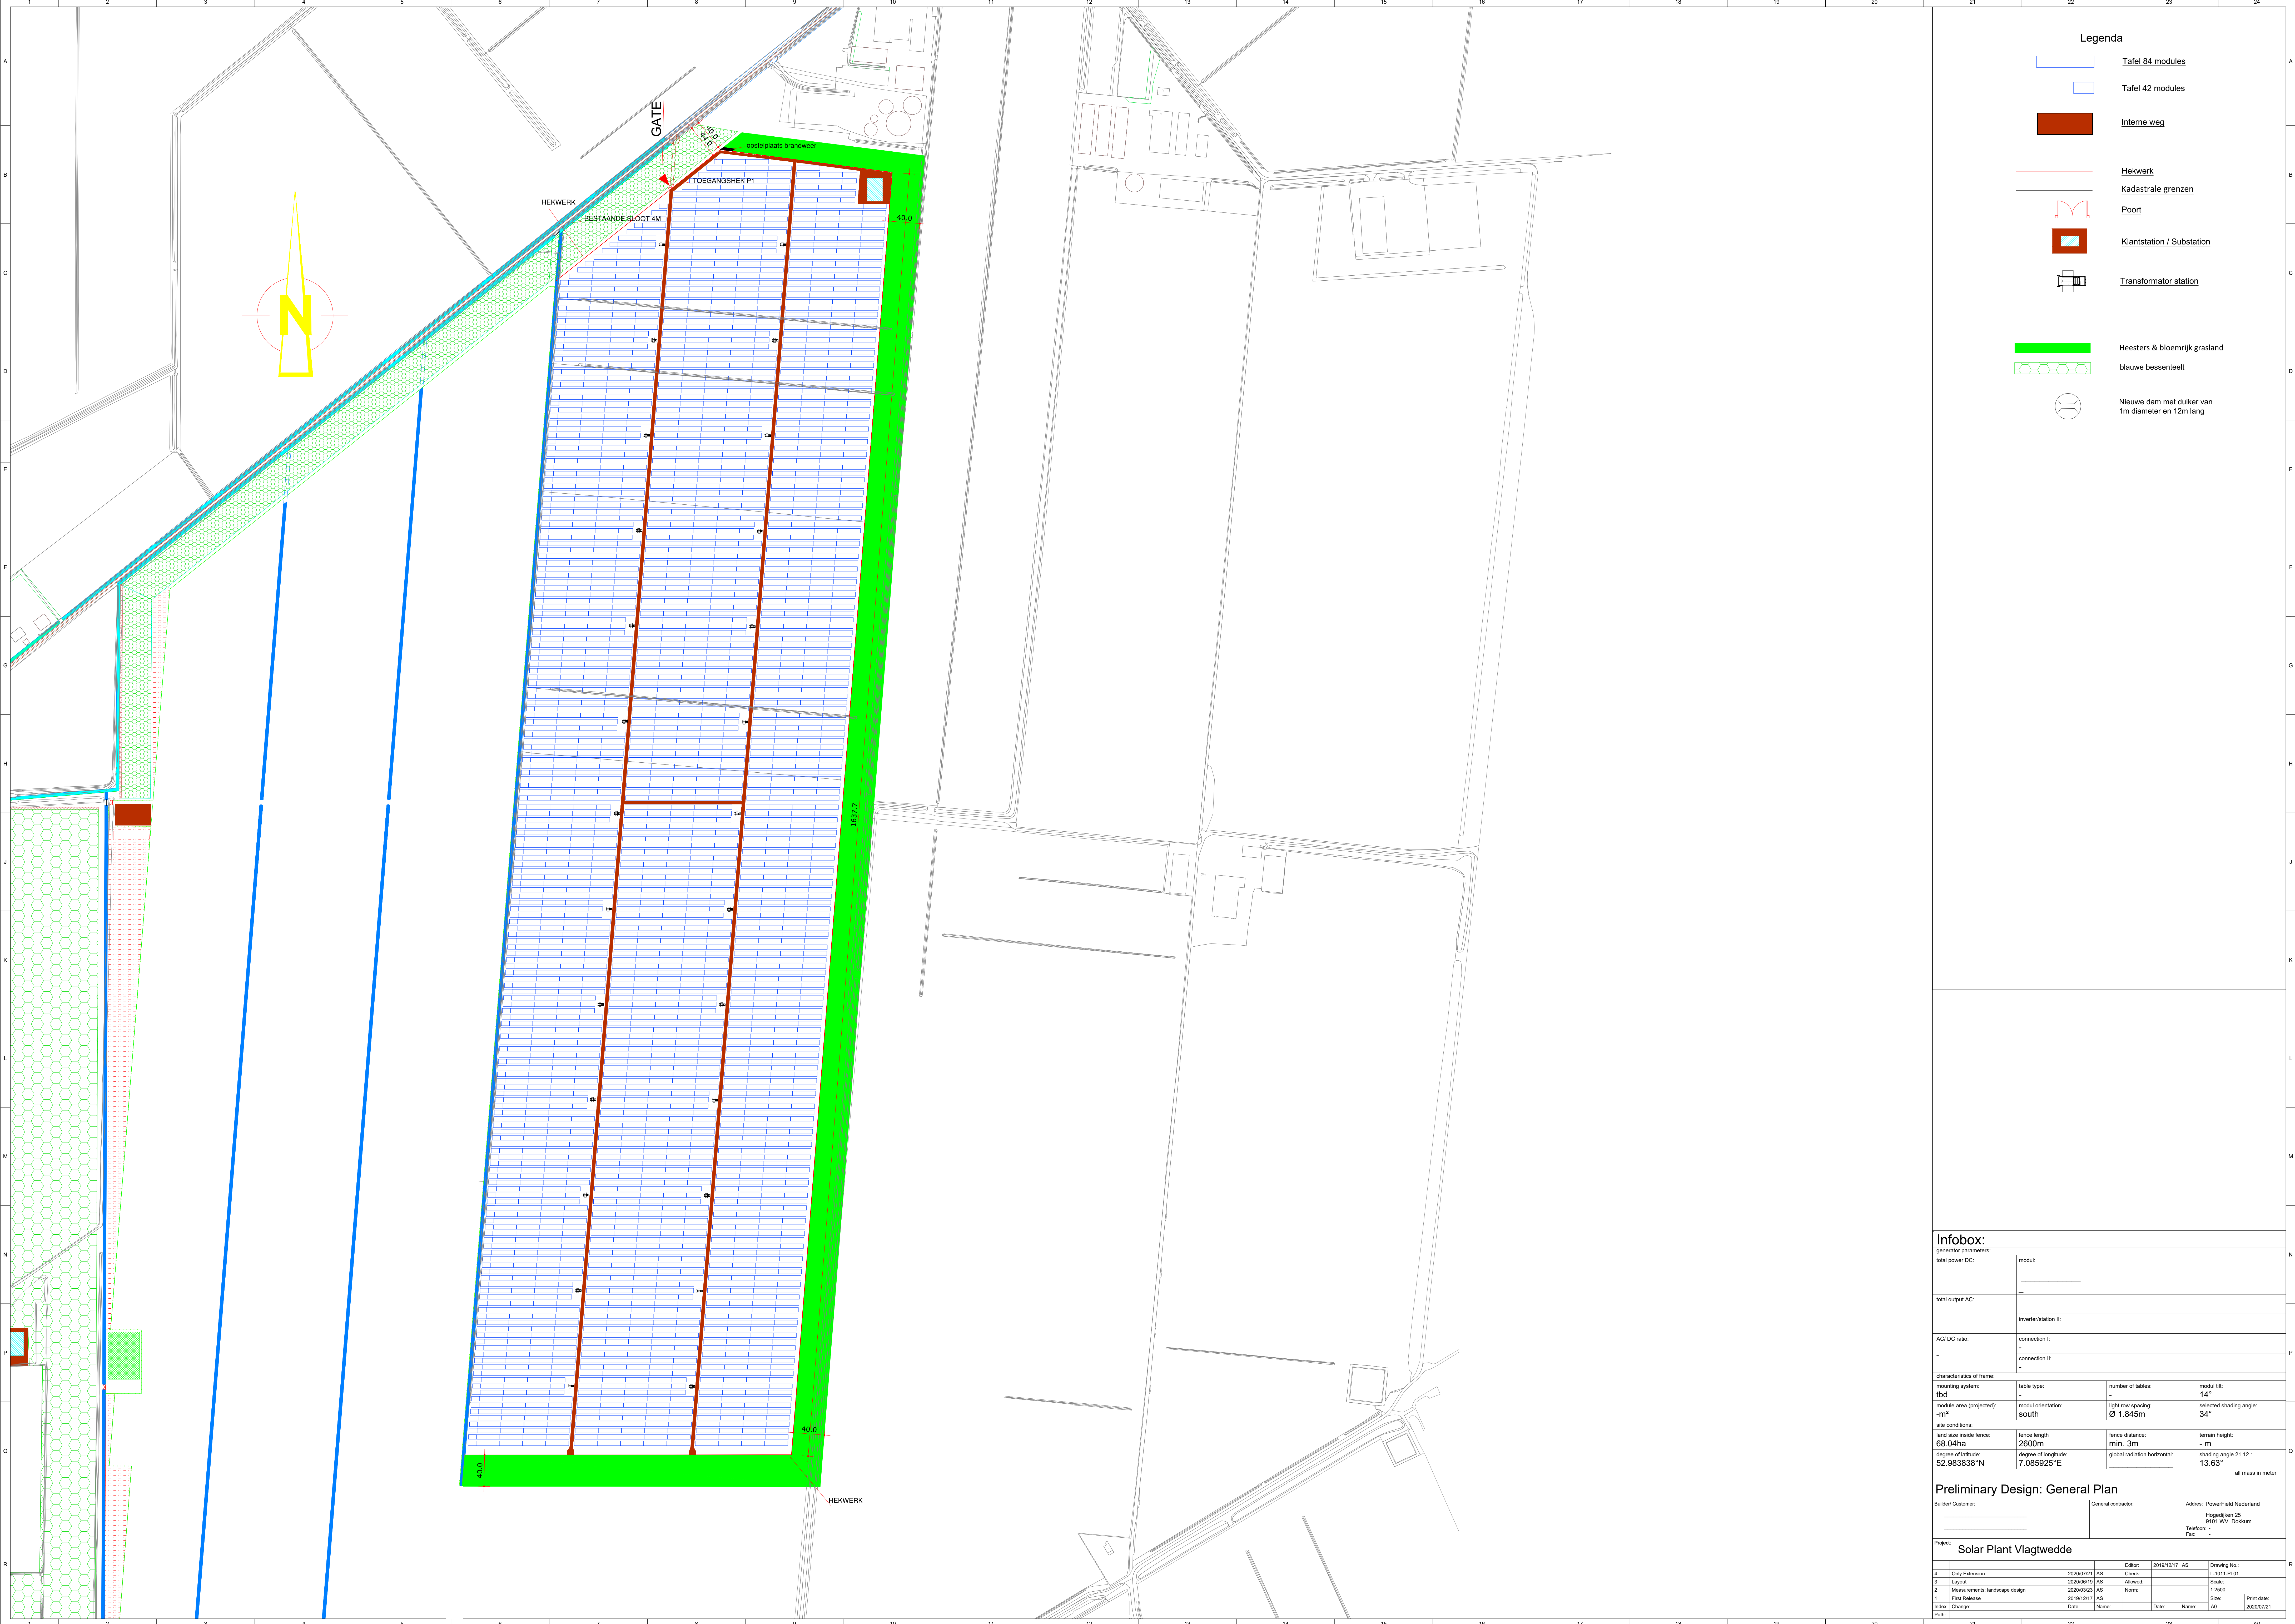

- Legenda
- Tafel 84 modules
- Tafel 42 modules
- Interne weg
- Hekwerk
- Kadastrale grenzen
- Poort
- Klantstation / Substation
- Transformator station
- Heesters & bloemrijk grasland
- blauwe bessenteelt
- Nieuwe dam met duiker van 1m diameter en 12m lang

Infobox:

generator parameters:

total power DC:

modul:

total output AC:

inverter/station II:

AC/DC ratio:

connection I:

connection II:

characteristics of frame:

mounting system:

table type:

number of tables:

modul tilt:

tdb

14°

14°

module area (projected):

modul orientation:

light row spacing:

selected shading angle:

-m²

south

Ø 1.845m

34°

site conditions:

land size inside fence:

fence length:

fence distance:

terrain height:

68.04ha

2800m

min. 3m

+ m

degree of latitude:

degree of longitude:

global radiation horizontal:

shading angle 21.12:

52.983838°N

7.085925°E

13.63°

all mass in meter

Preliminary Design: General Plan

Builder Customer:

General contractor:

Address: PowerField Nederland

Hogedijk 25

5101 WV Dijkum

Telefoon: -

Fax: -

Project: Solar Plant Vlagtwedde

4 Only Extension

2020/07/01

AS

Editor:

2019/12/17

AS

Drawing No.:

U-1811-APL01

3 Layout

2020/06/19

AS

Checked:

Scale:

1:2500

2 Measurements, landscape design

2020/03/23

AS

Norm:

1:2500

1 Final Release

2019/12/17

AS

Drawn:

Scale:

Index Change:

Date:

Name:

Date:

Name:

AD

2020/07/21

Path: