
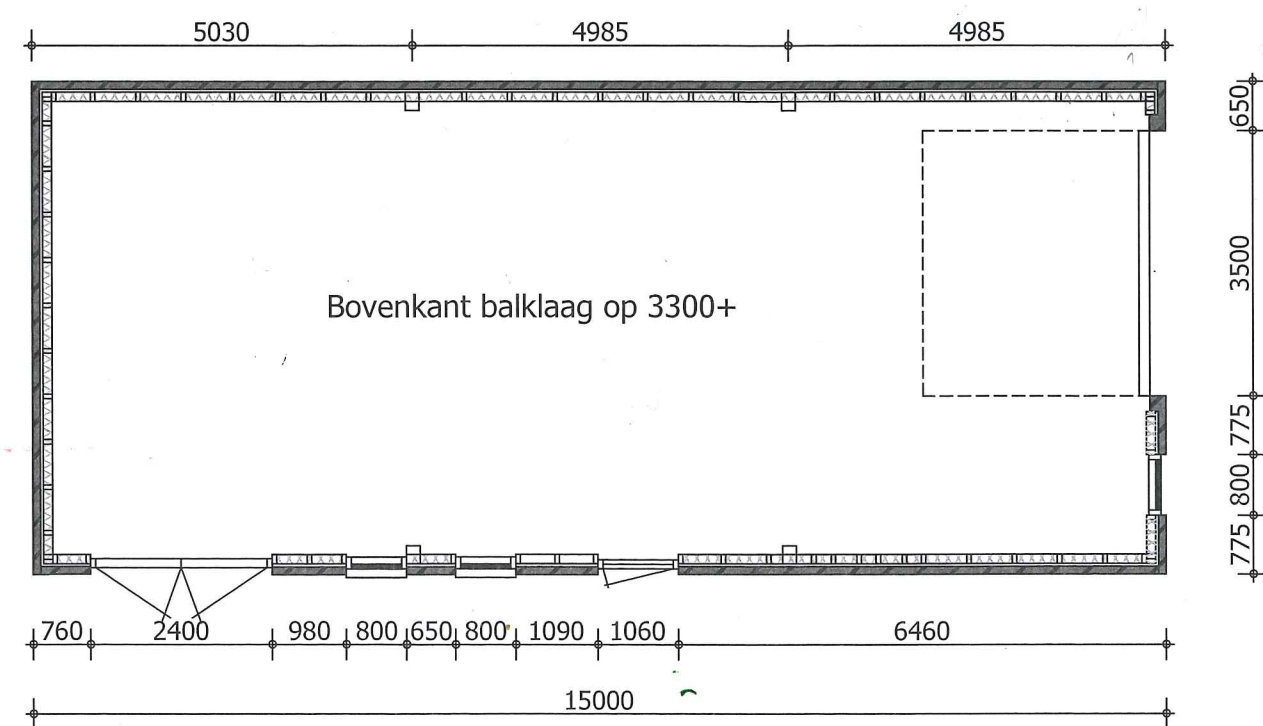
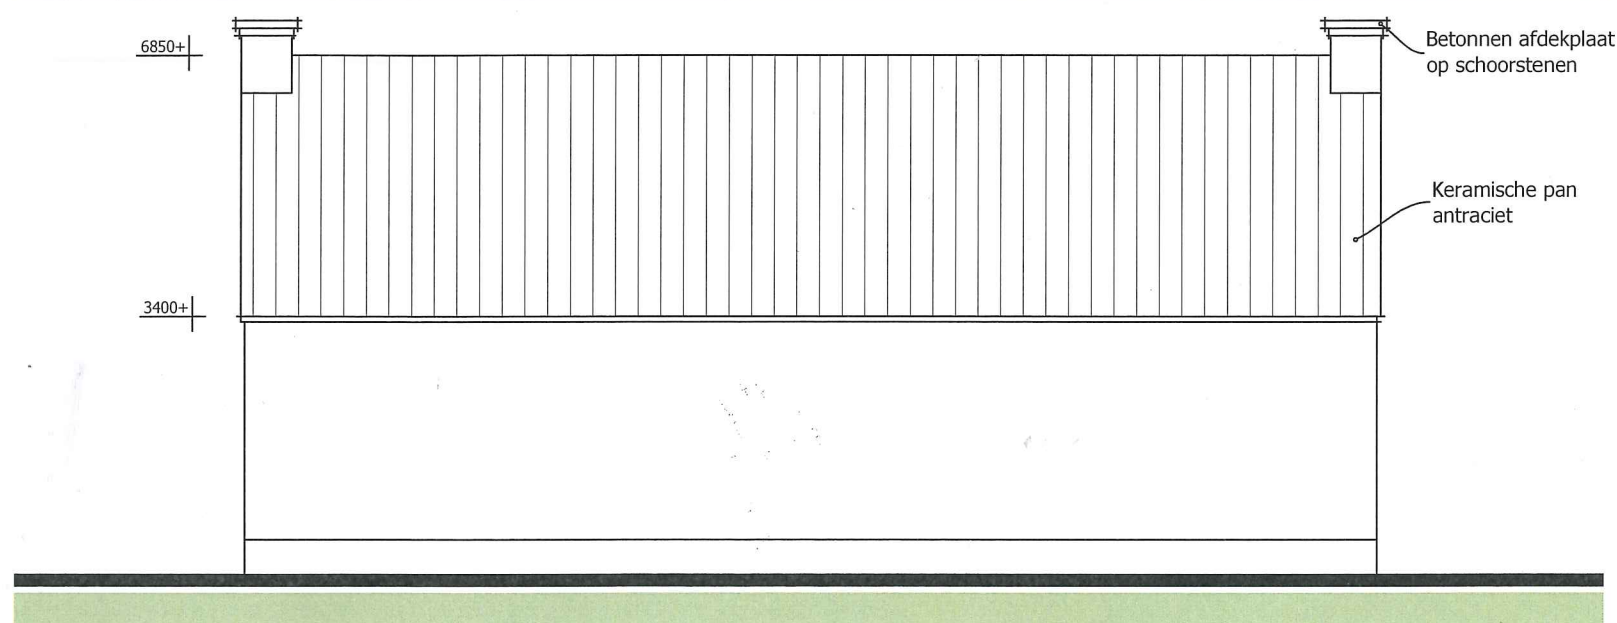
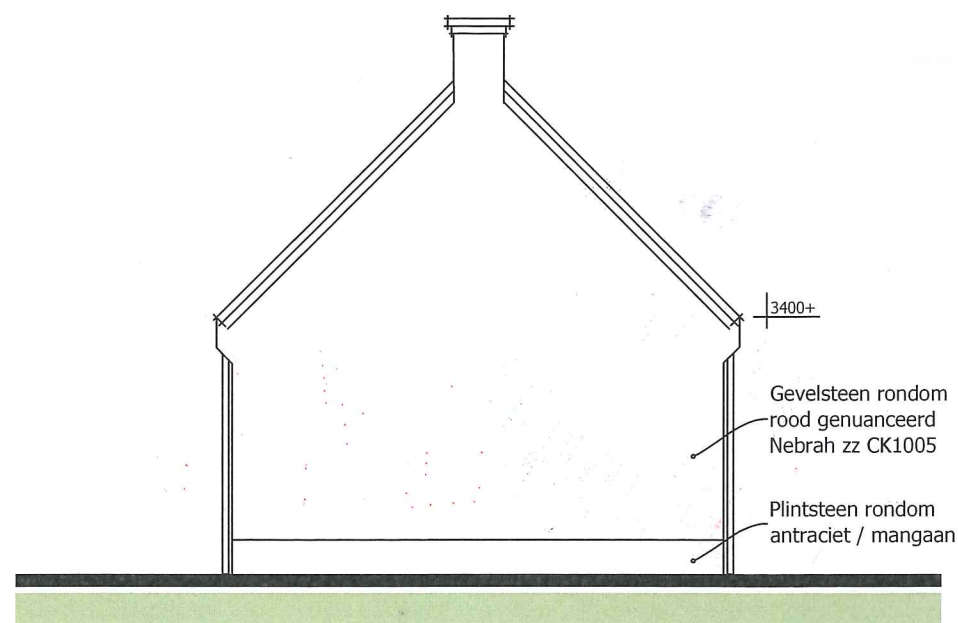
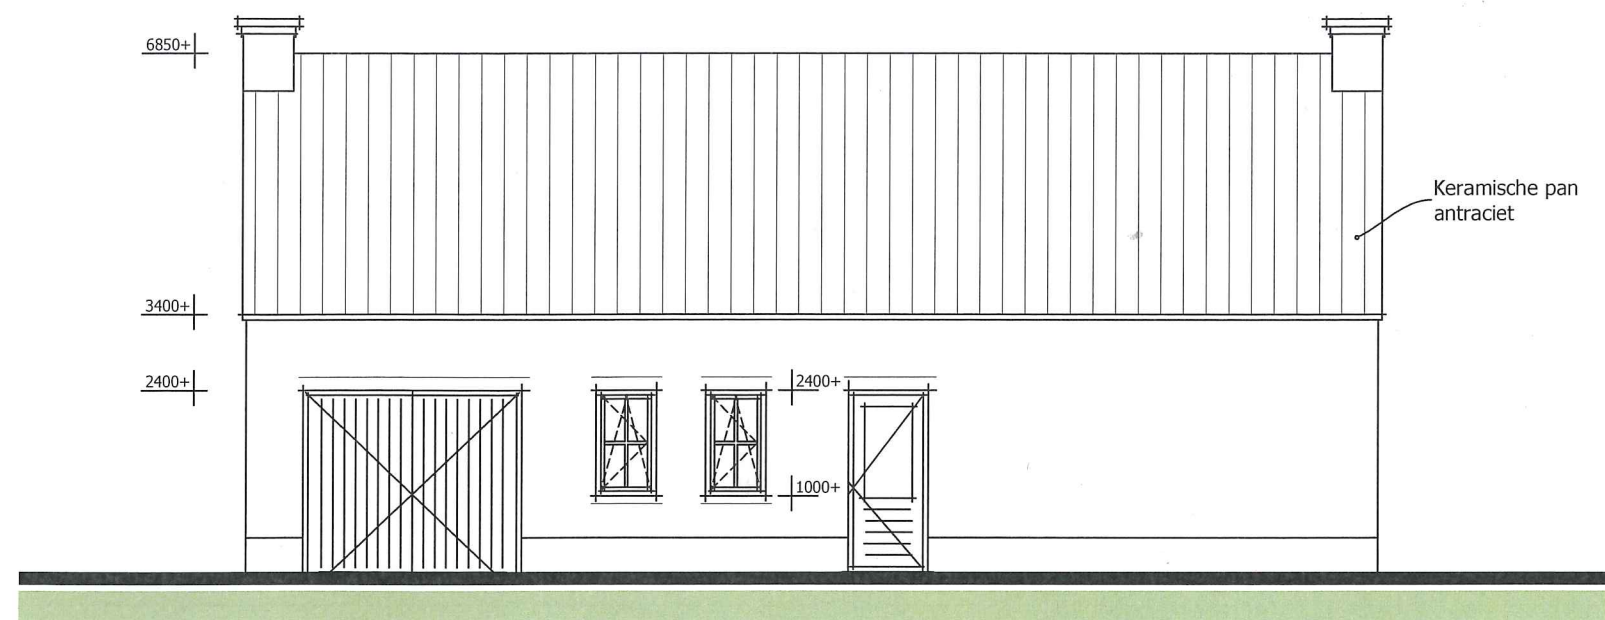


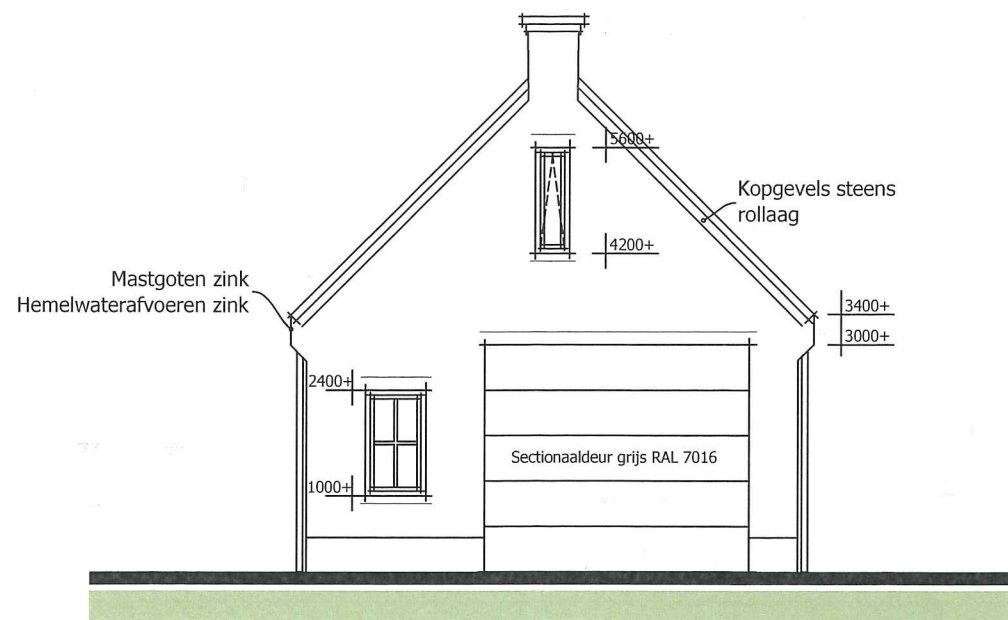

Tekening berging

"Plan het Bos" te Meerkerk

Formaat A3 / Schaal 1:100

THUIS **BOUWEN** **.NL**

a	22-09-2016 - EM
b	05-10-2016 - EM
c	10-10-2016 - EM
d	21-10-2016 - EM